

DRAWING REGISTER

LANDSCAPE DRAWINGS

16009_L00	DRAWING REGISTER
16009_L01	TYPICAL SPEAR FENCE - WELDED RAIL
16009_L02	TYPICAL SPEAR FENCE GATES - WELDED RAIL
16009_L03	TYPICAL SPEAR FENCE - PUNCHED RAIL
16009_L04	TYPICAL SPEAR FENCE GATES - PUNCHED RAIL
16009_L05	TUBULAR FENCE
16009_L06	TUBULAR FENCE GATES
16009_L07	LOOP FENCE
16009_L08	LOOP FENCE GATES
16009_L09	1200MM & 1800MM CYCLONE FENCES
16009_L10	2100MM & 2400MM CYCLONE FENCES
16009_L11	2700MM CYCLONE FENCE
16009_L12	TYPICAL CYCLONE FENCE SWING GATE
16009_L13	TYPICAL CYCLONE FENCE DOUBLE GATE
16009_L14	90NB & 100NB GALVANIZED BOLLARDS

PROJECT

PAEC FENCING SPECIFICATION

CLIENT

CITY OF PORT ADELAIDE ENFIELD

ISSUE DATE


1 MARCH 2017

REVISION


C

PRELIMINARY


BIRDSEYE : STUDIOS

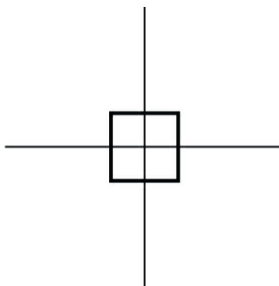


347 Unley Road
Malvern SA 5062
Australia
0400 299 376
www.birdseyestudios.com.au
contact@birdseyestudios.com.au
ABN 699 610 067 25

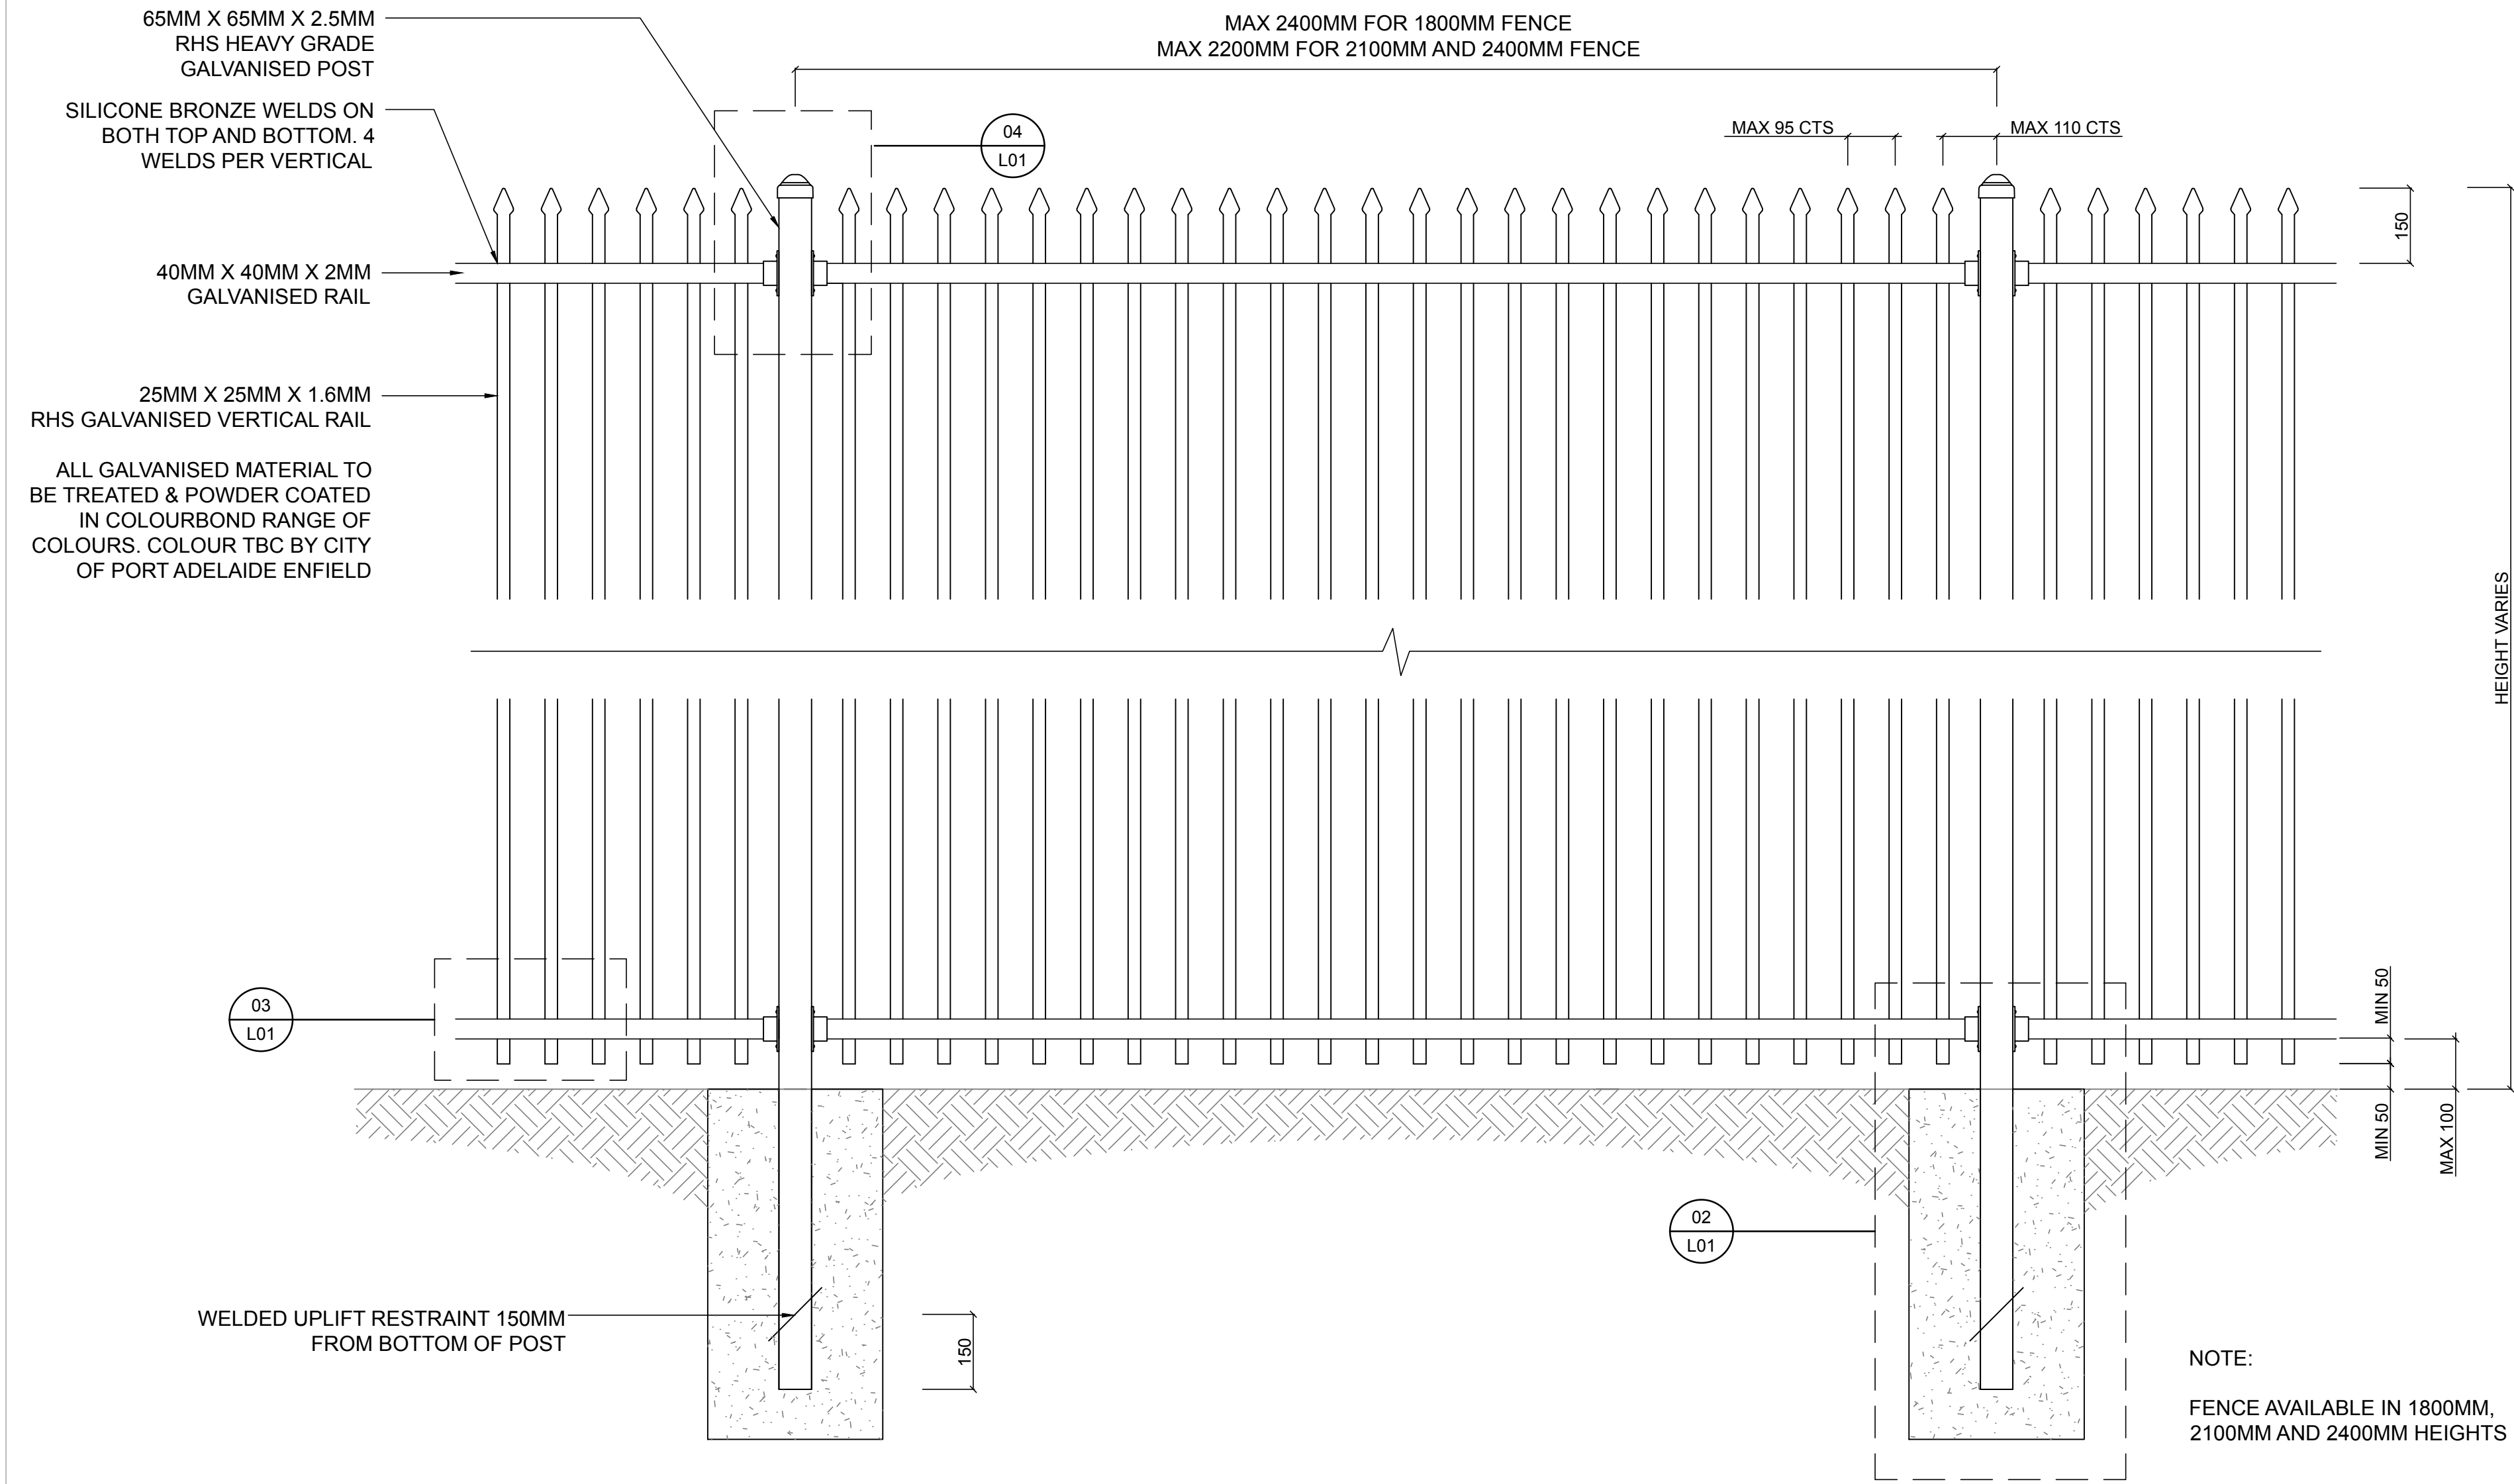


01
L01
TYPICAL SPEAR FENCE (WELDED RAIL)
DETAIL
SCALE 1:10

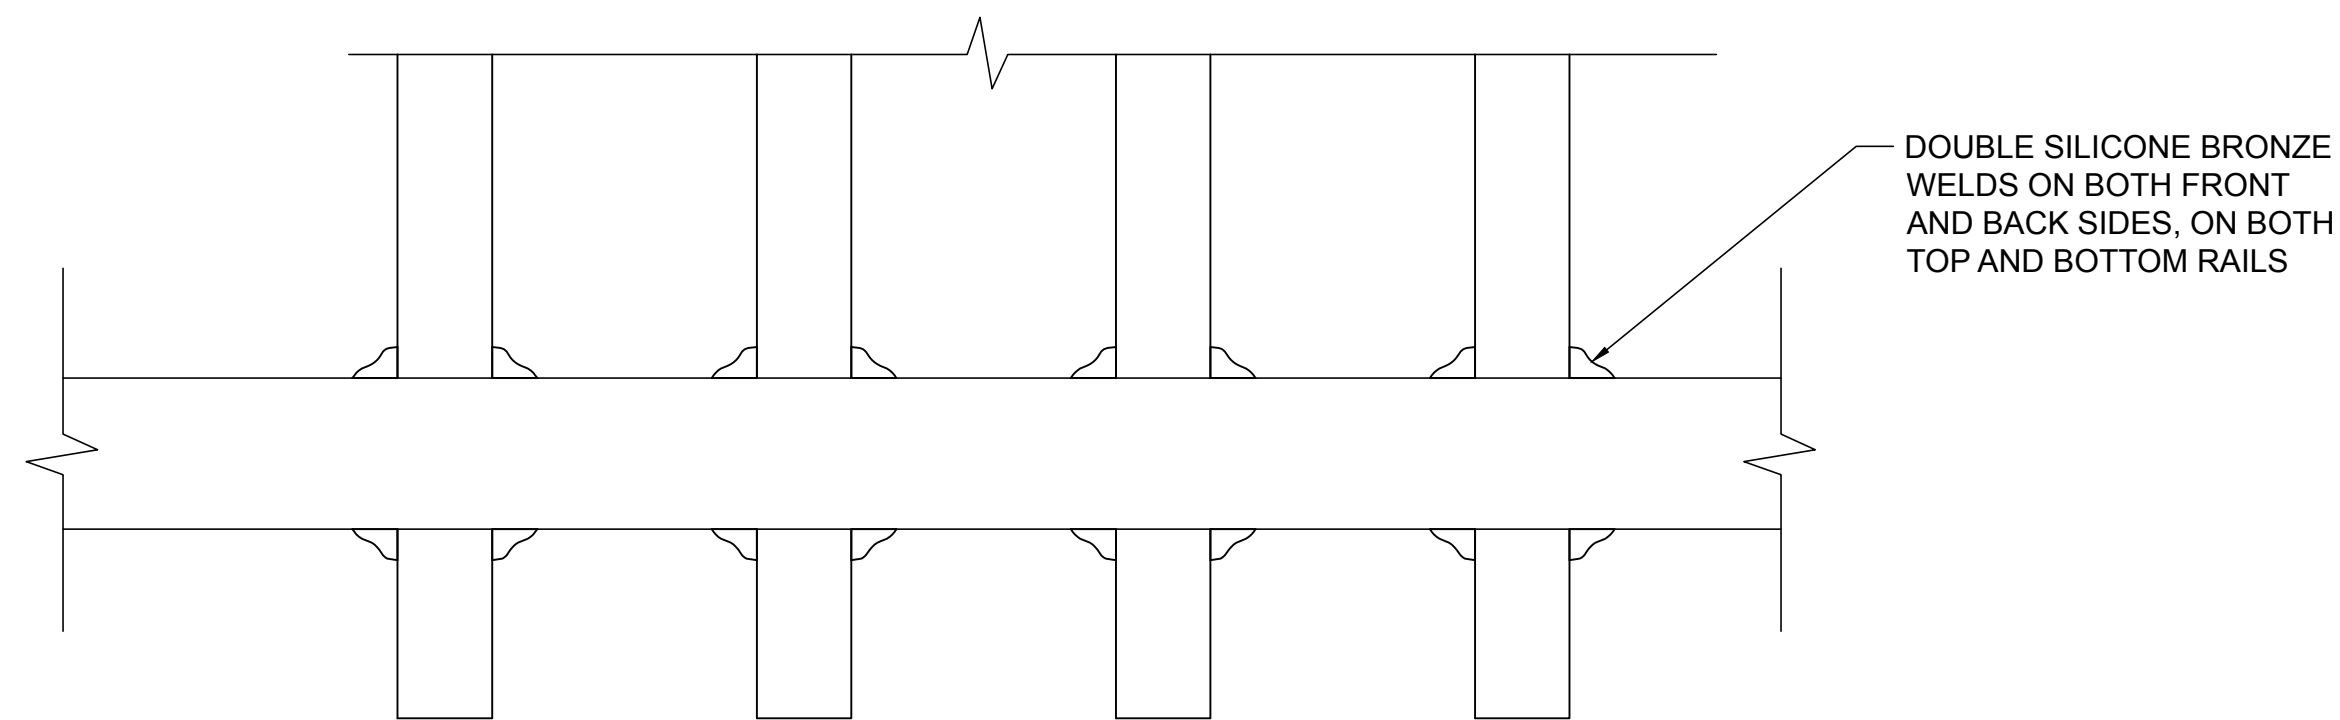


03
L01
SPEAR FENCE RAIL WELDING
DETAIL
SCALE 1:2

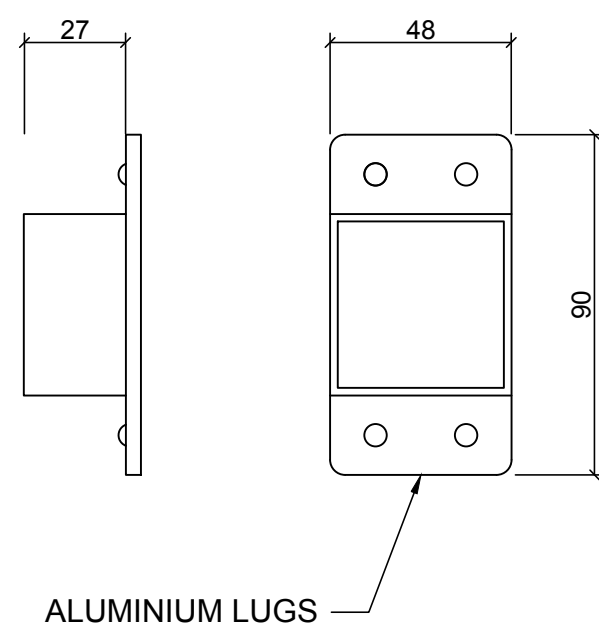

04
L01
SPEAR FENCE BRACKET
DETAIL
SCALE 1:2

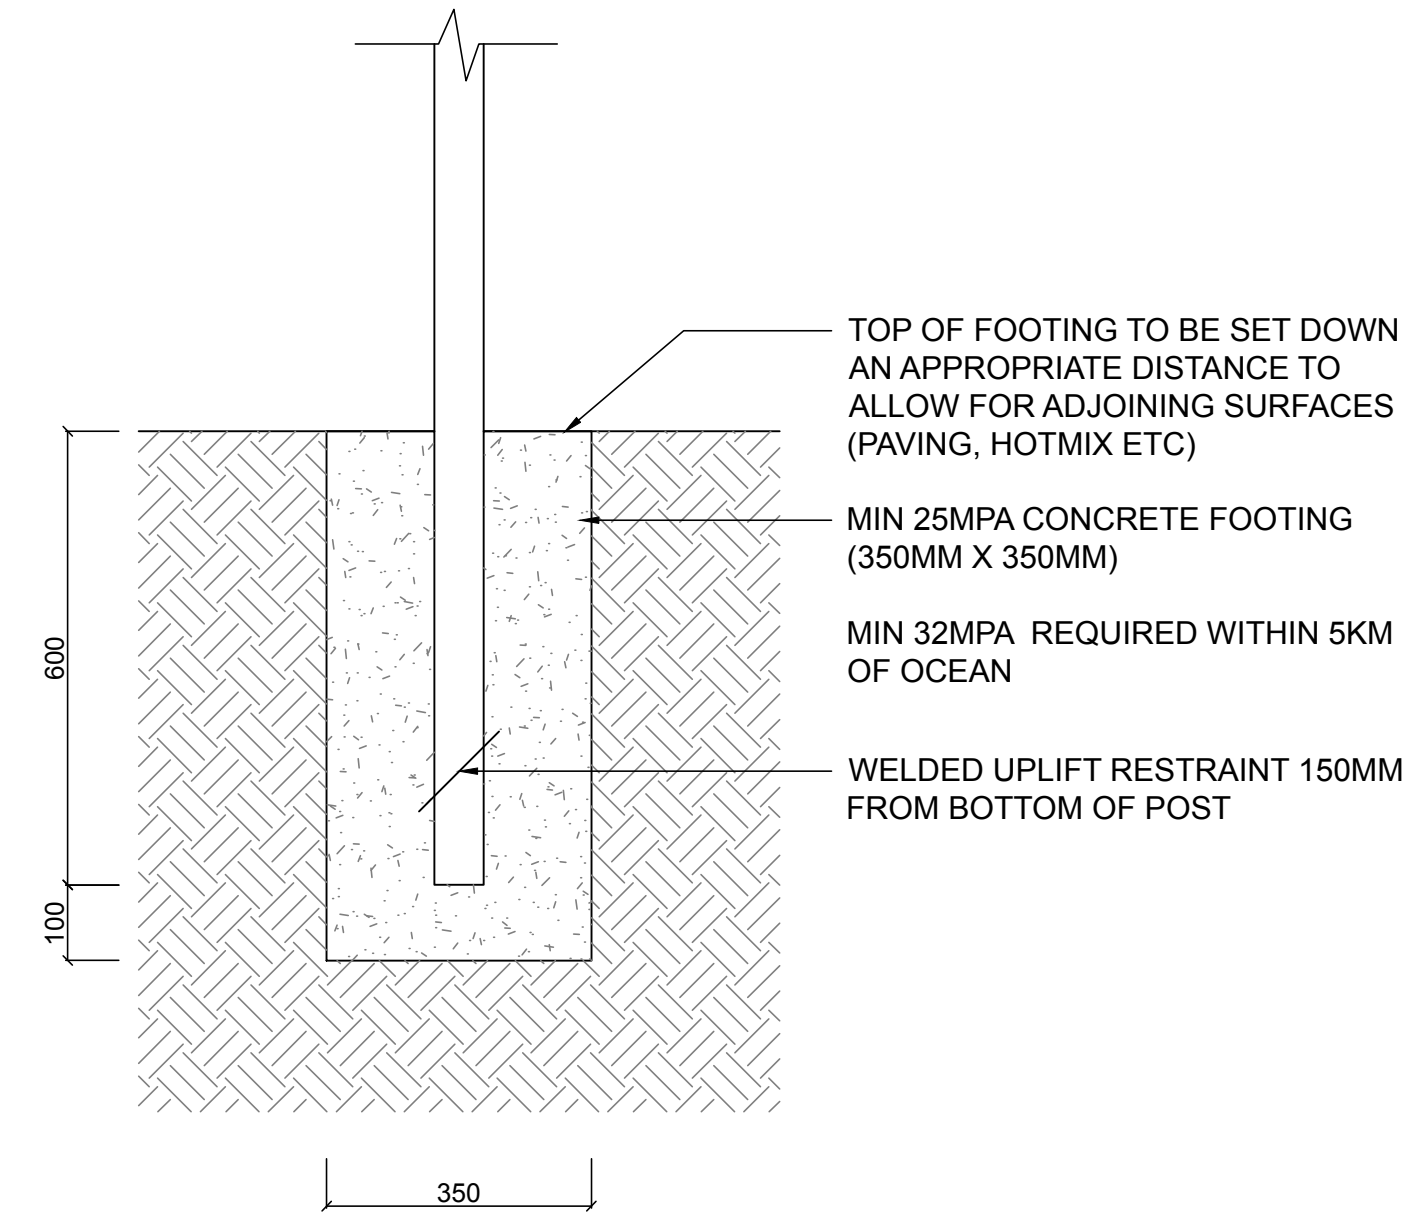

02
L01
SPEAR FENCE POST & FOOTING
SECTION DETAIL
SCALE 1:10

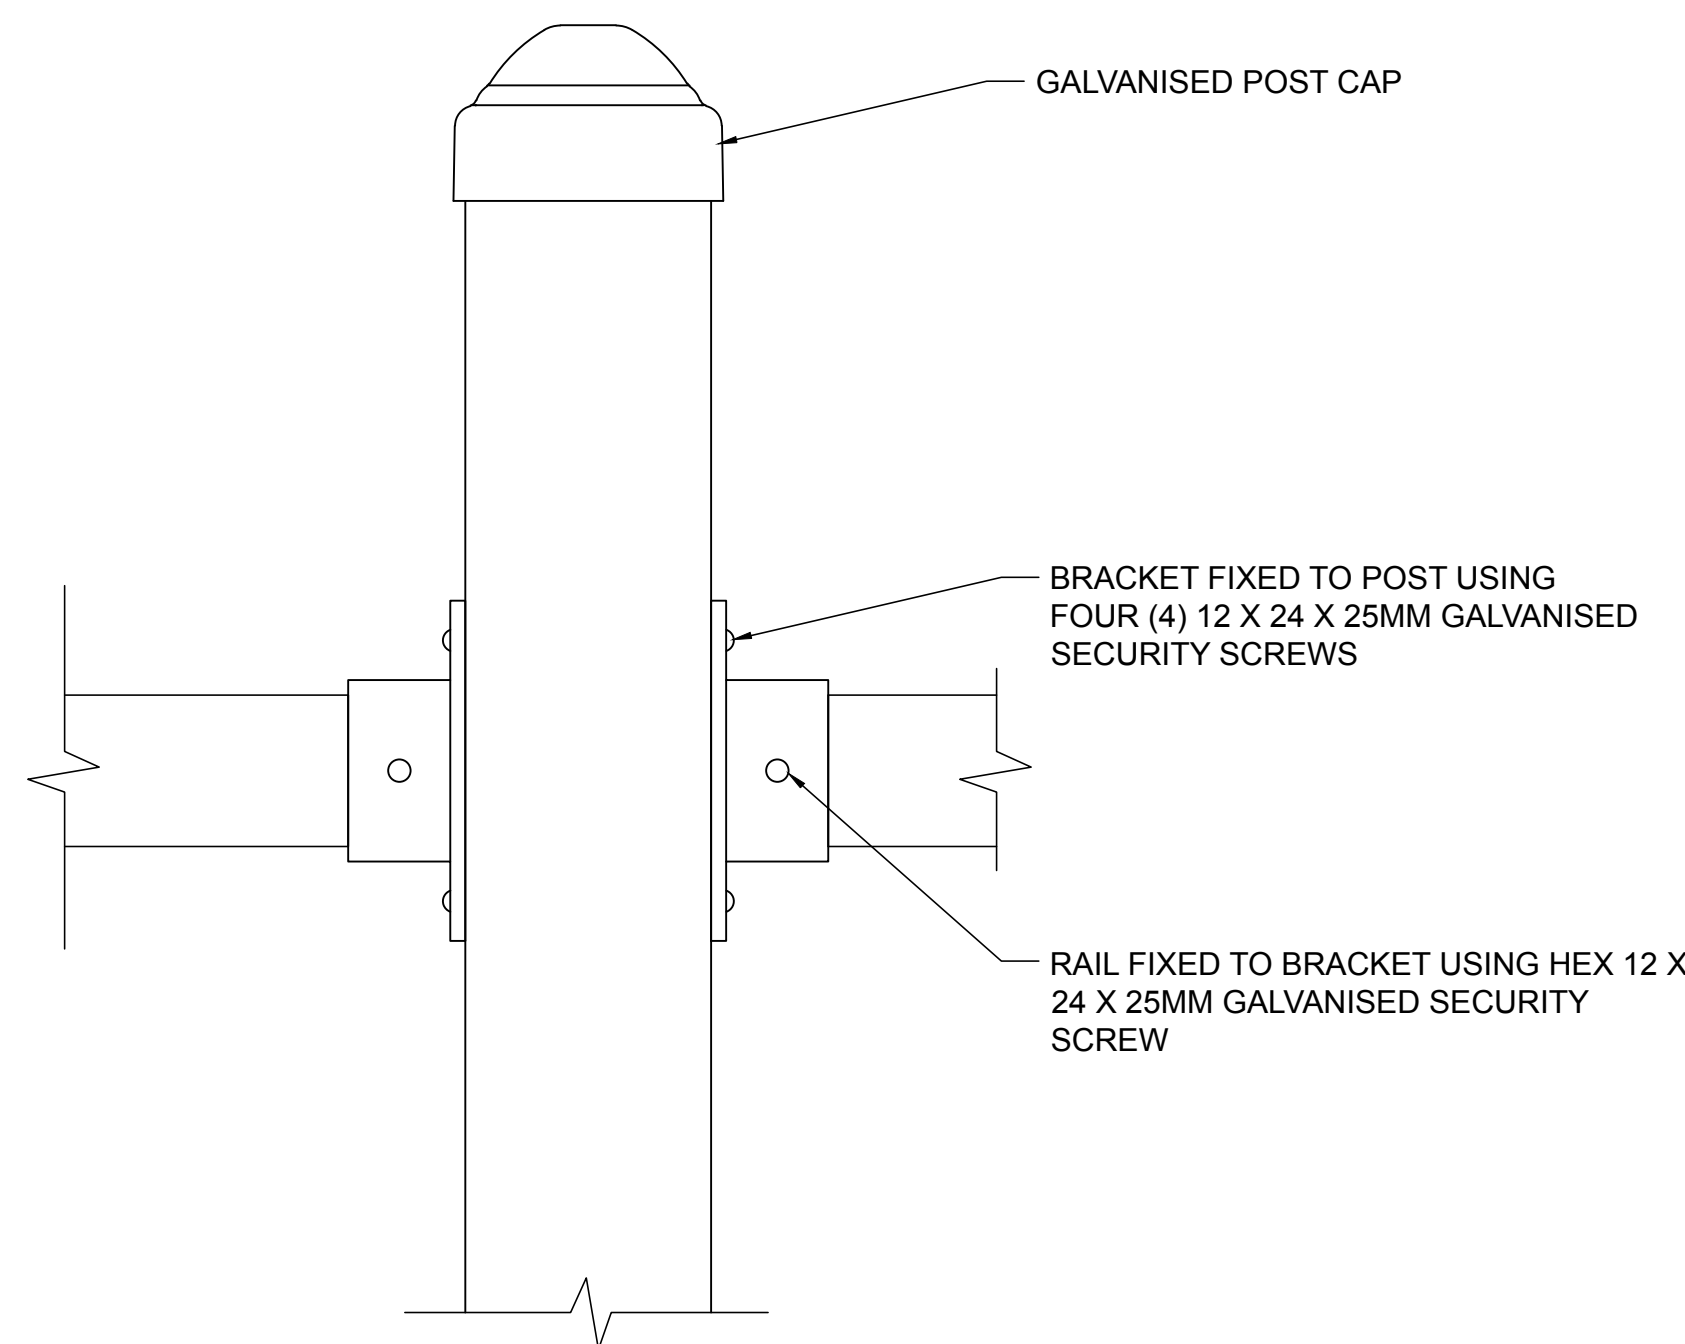

WARNING		
Beware of underground services. The locations of underground services are indicative only. Their exact position should be proven on site.		
Contractor to verify all dimensions on site before commencing work. Report all discrepancies to superintendent prior to construction. Figured dimensions to be taken in preference to scaled drawings. All drawings may not be reproduced or distributed without prior permission from the landscape architect.		
REV	AMENDMENTS	DATE
-		

BIRDSEYE : STUDIOS

PO Box 204
Torrens Park SA 5062
Australia
0400 259 376
www.birdseyestudios.com.au
contact@birdseyestudios.com.au
ABN 699 810 067 25

STATUS

PRELIMINARY

PROJECT
PAEC FENCING SPECIFICATION


CLIENT
CITY OF PORT ADELAIDE ENFIELD
163 ST VINCENT STREET
PORT ADELAIDE

DRAWING
TYPICAL SPEAR FENCE - WELDED RAIL
CONSTRUCTION DETAILS


DRAWN RO	CHECKED BB	SCALE A1 -AS INDICATED-
-------------	---------------	-------------------------------

PLOT DATE MAR 2017	JOB NO. 16009
-----------------------	------------------

DRAWING NO. 16009_L01	REVISION -
--------------------------	---------------

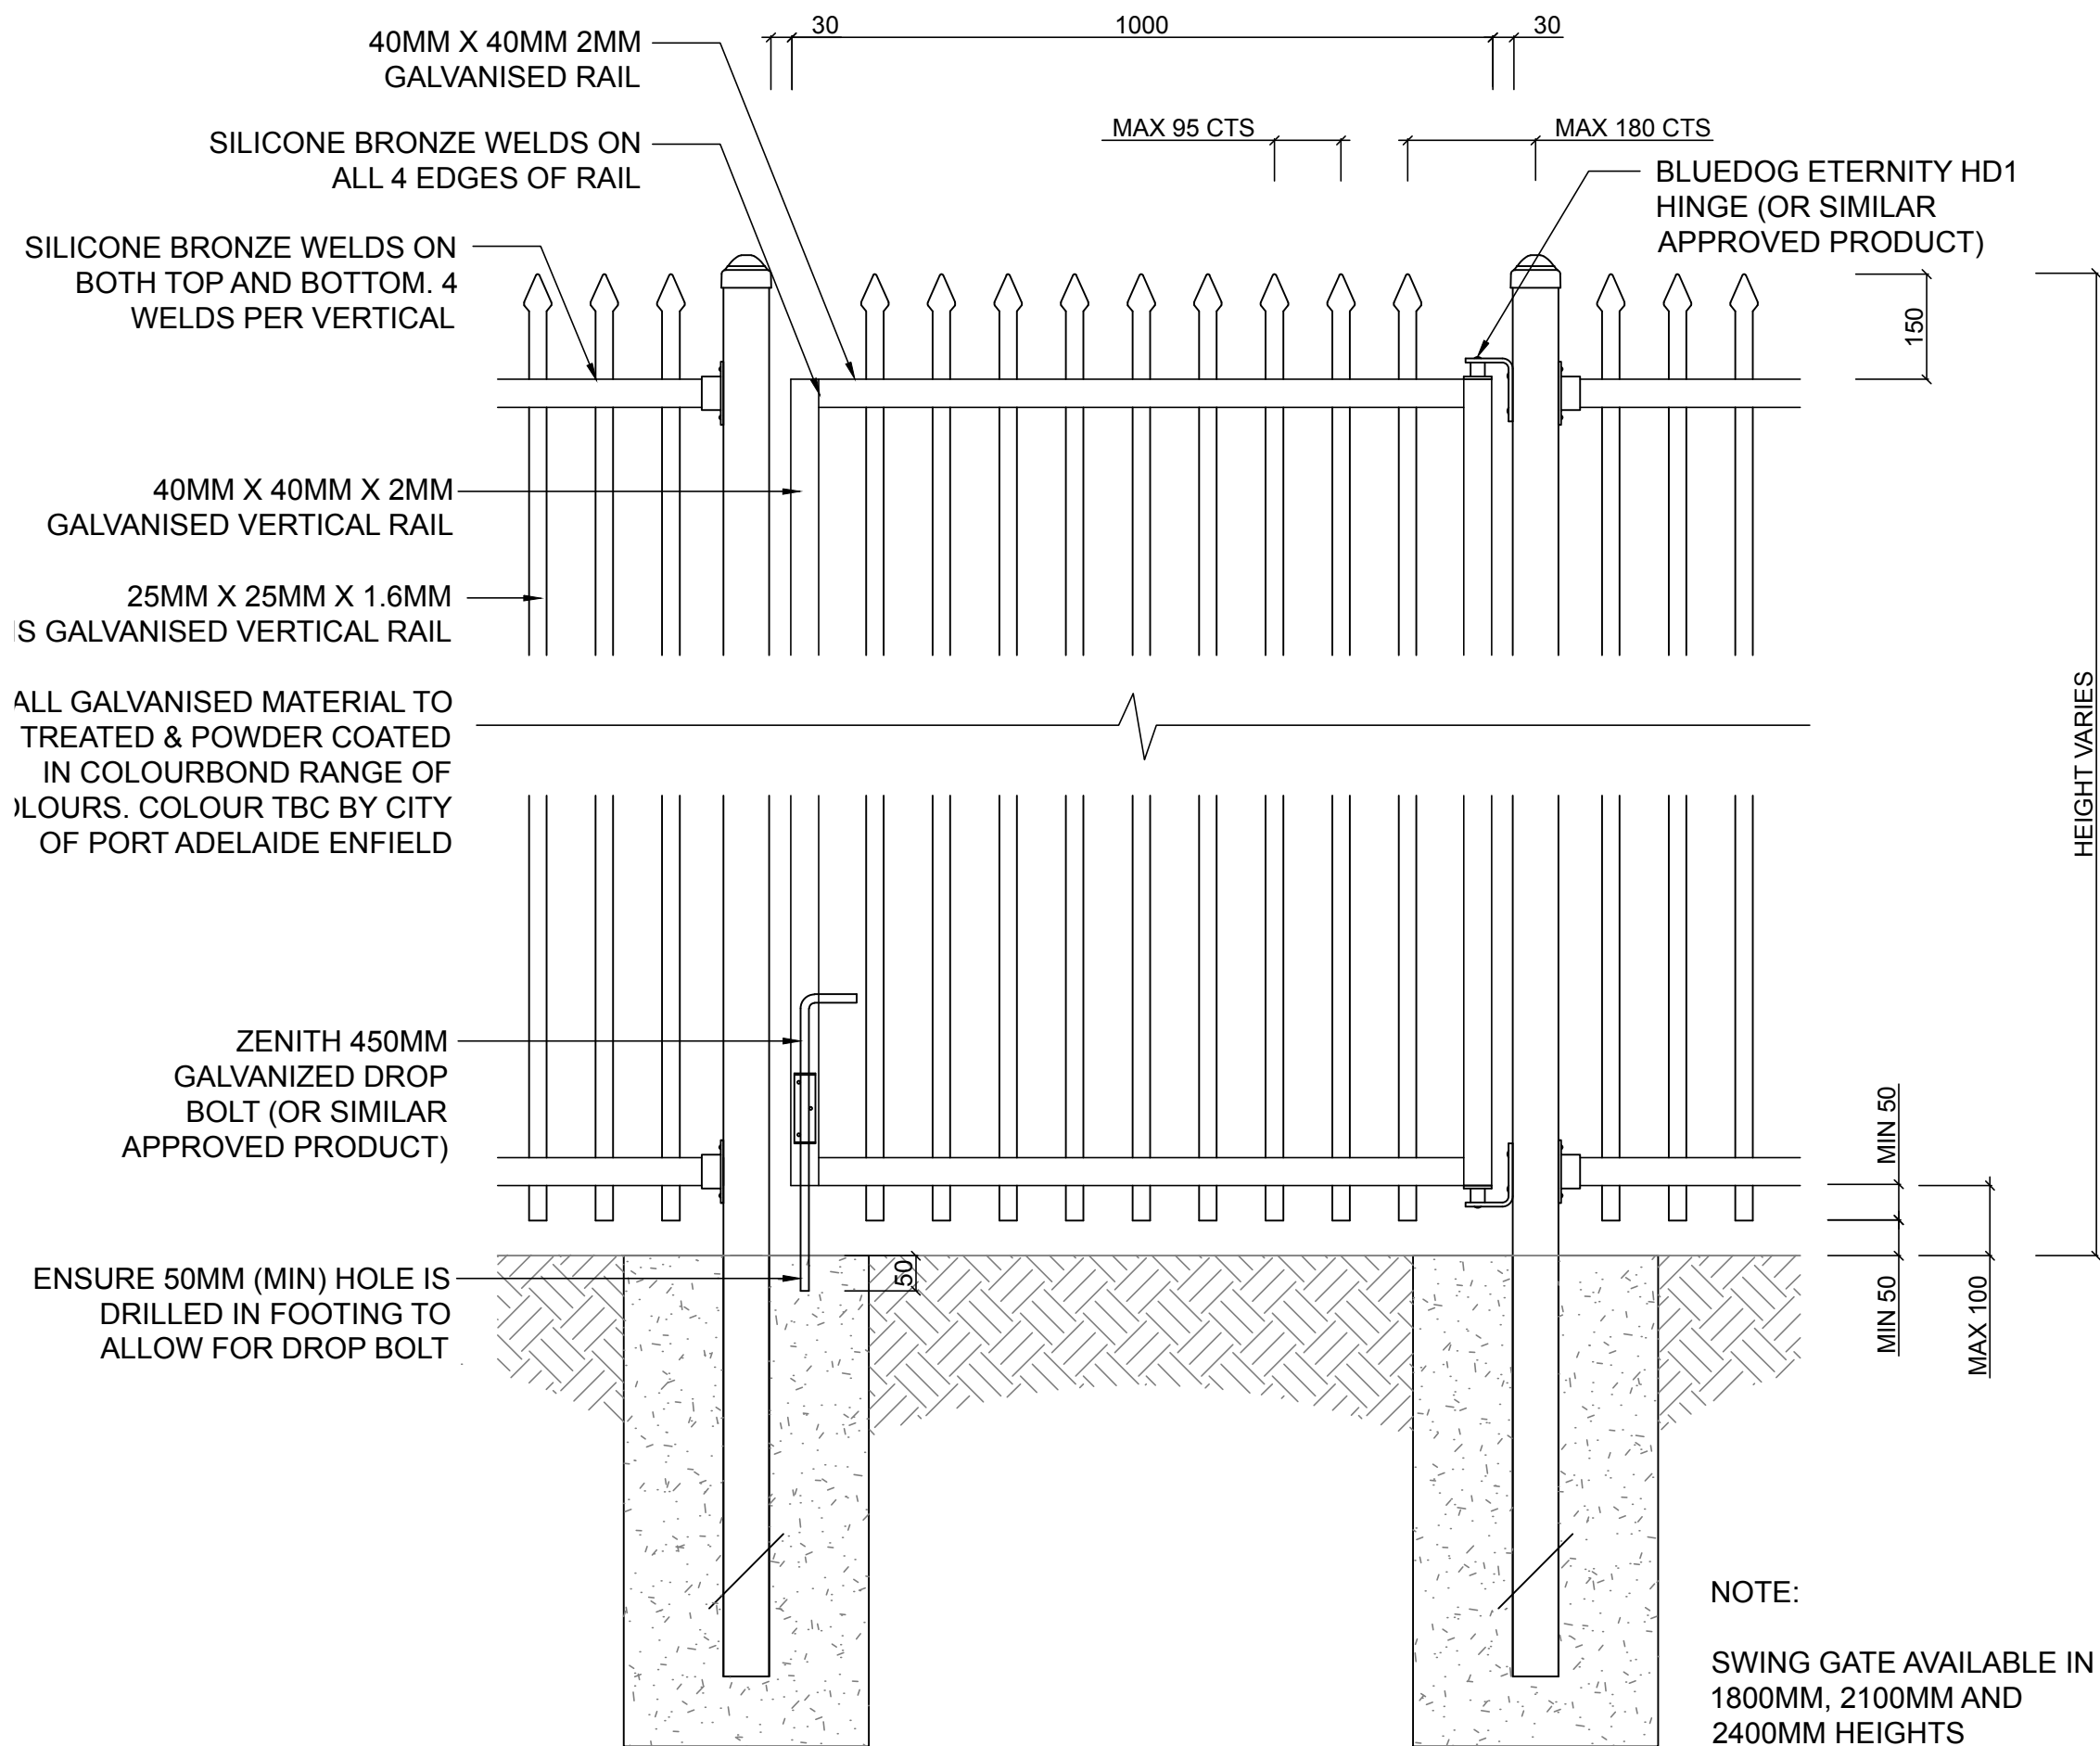

01
L02
TYPICAL SPEAR FENCE SWING GATE (WELDED RAIL)
DETAIL
SCALE 1:10

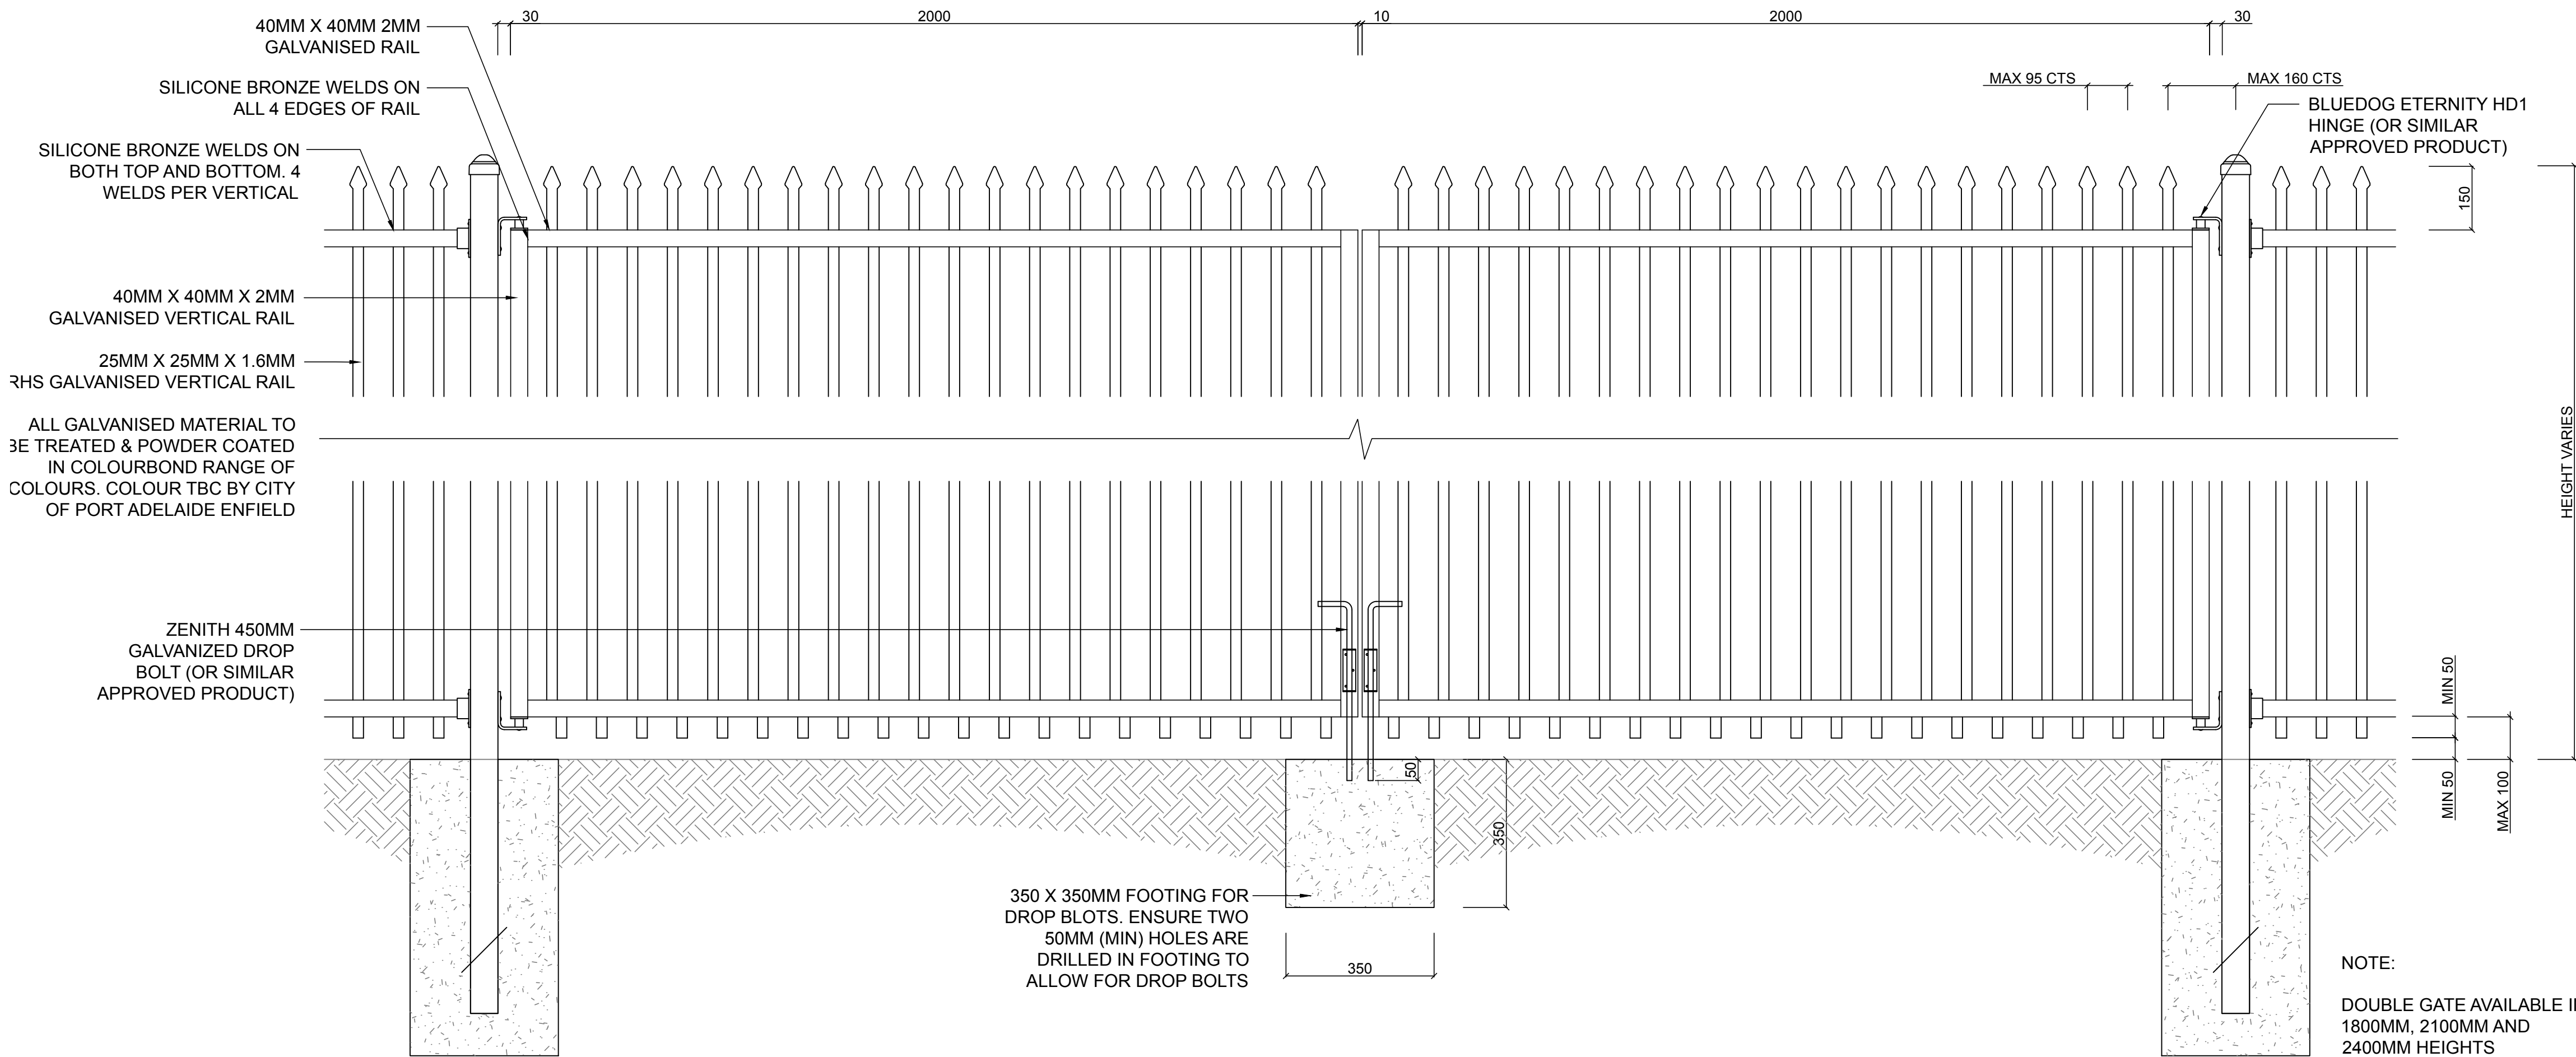

02
L02
TYPICAL SPEAR FENCE DOUBLE GATE (WELDED RAIL)
DETAIL
SCALE 1:10

WARNING

Beware of underground services. The locations of underground services are indicative only. Their exact position should be proven on site.

Contractor to verify all dimensions on site before commencing work. Report all discrepancies to superintendent prior to construction. Figured dimensions to be taken in preference to scaled drawings. All drawings may not be reproduced or distributed without prior permission from the landscape architect.

REV	AMENDMENTS	DATE
-		

BIRDSEYE : STUDIOS

PO Box 204
Torrens Park SA 5062
Australia
0400 259 376
www.birdseyestudios.com.au
contact@birdseyestudios.com.au
ABN 699 810 067 25

STATUS

PRELIMINARY

PROJECT
PAEC FENCING SPECIFICATION

CLIENT
CITY OF PORT ADELAIDE ENFIELD
163 ST VINCENT STREET
PORT ADELAIDE

DRAWING
TYPICAL SPEAR FENCE GATES - WELDED RAIL
CONSTRUCTION DETAILS

DRAWN RO	CHECKED BB	SCALE A1 -A5 INDICATED
-------------	---------------	------------------------------


PLOT DATE
MAR 2017

JOB NO.
16009


DRAWING NO.
16009_L02

REVISION


-

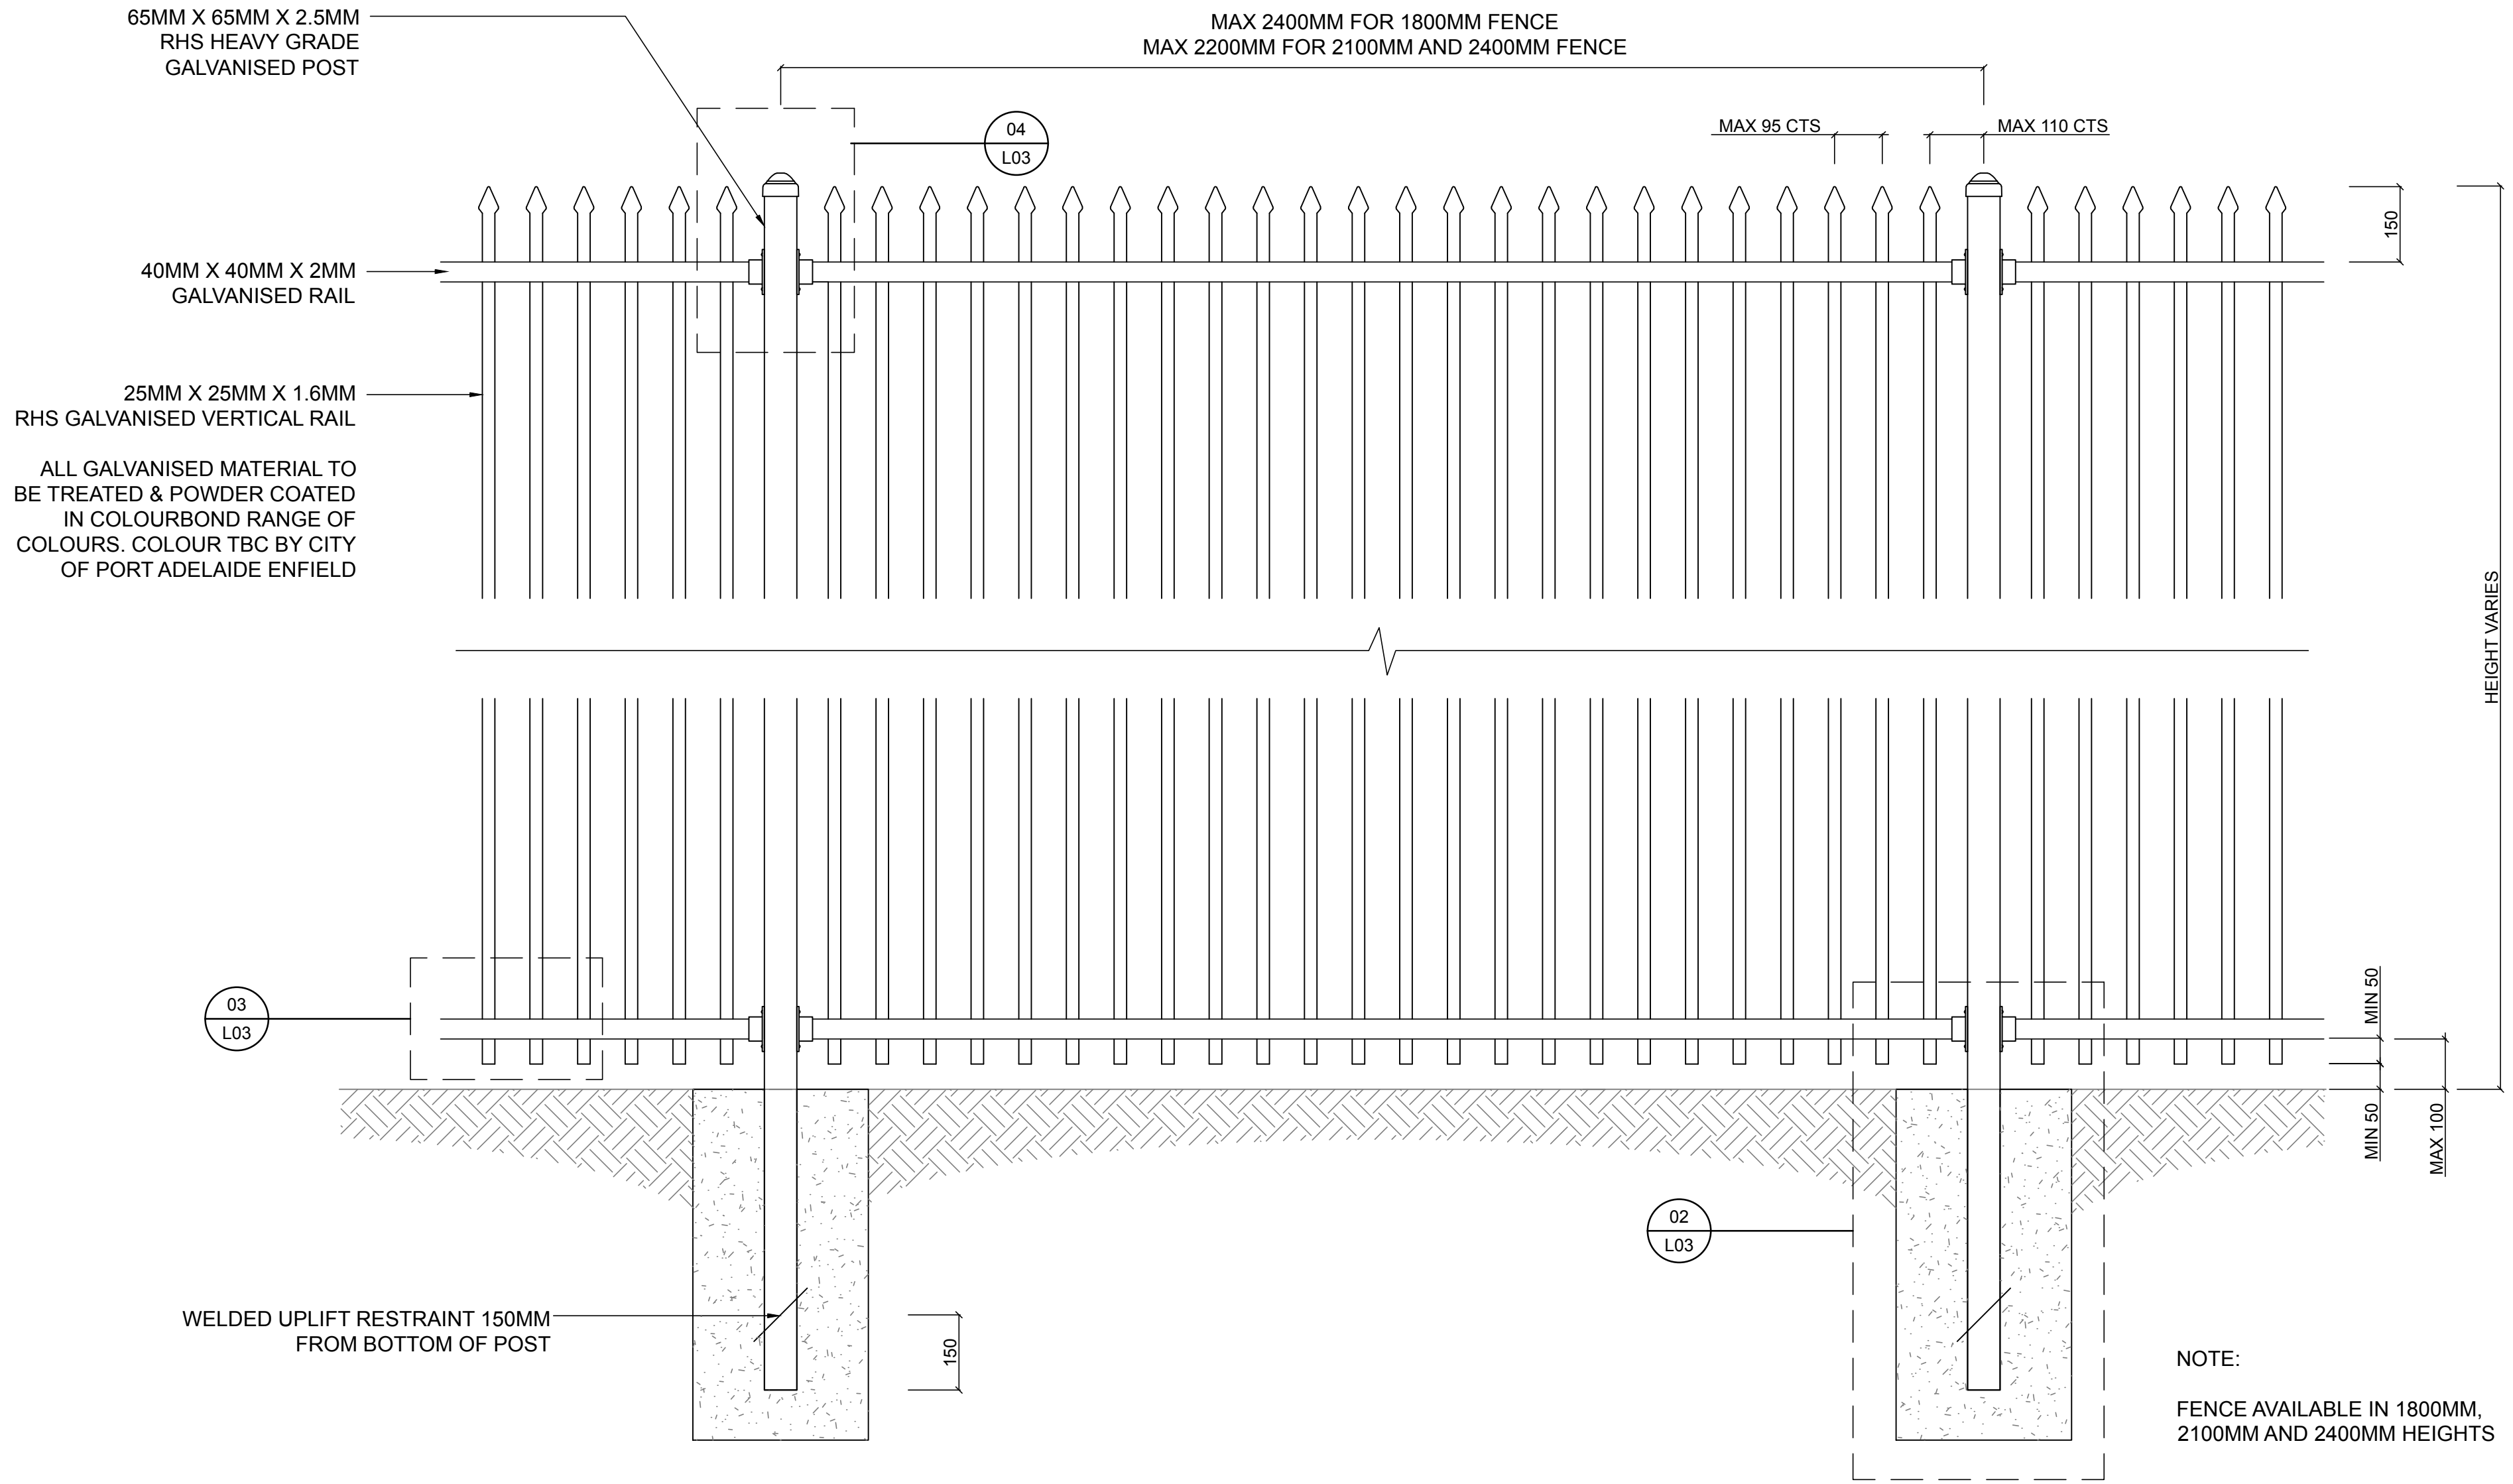



01
L03
TYPICAL SPEAR FENCE (PUNCHED RAIL)
DETAIL
SCALE 1:10

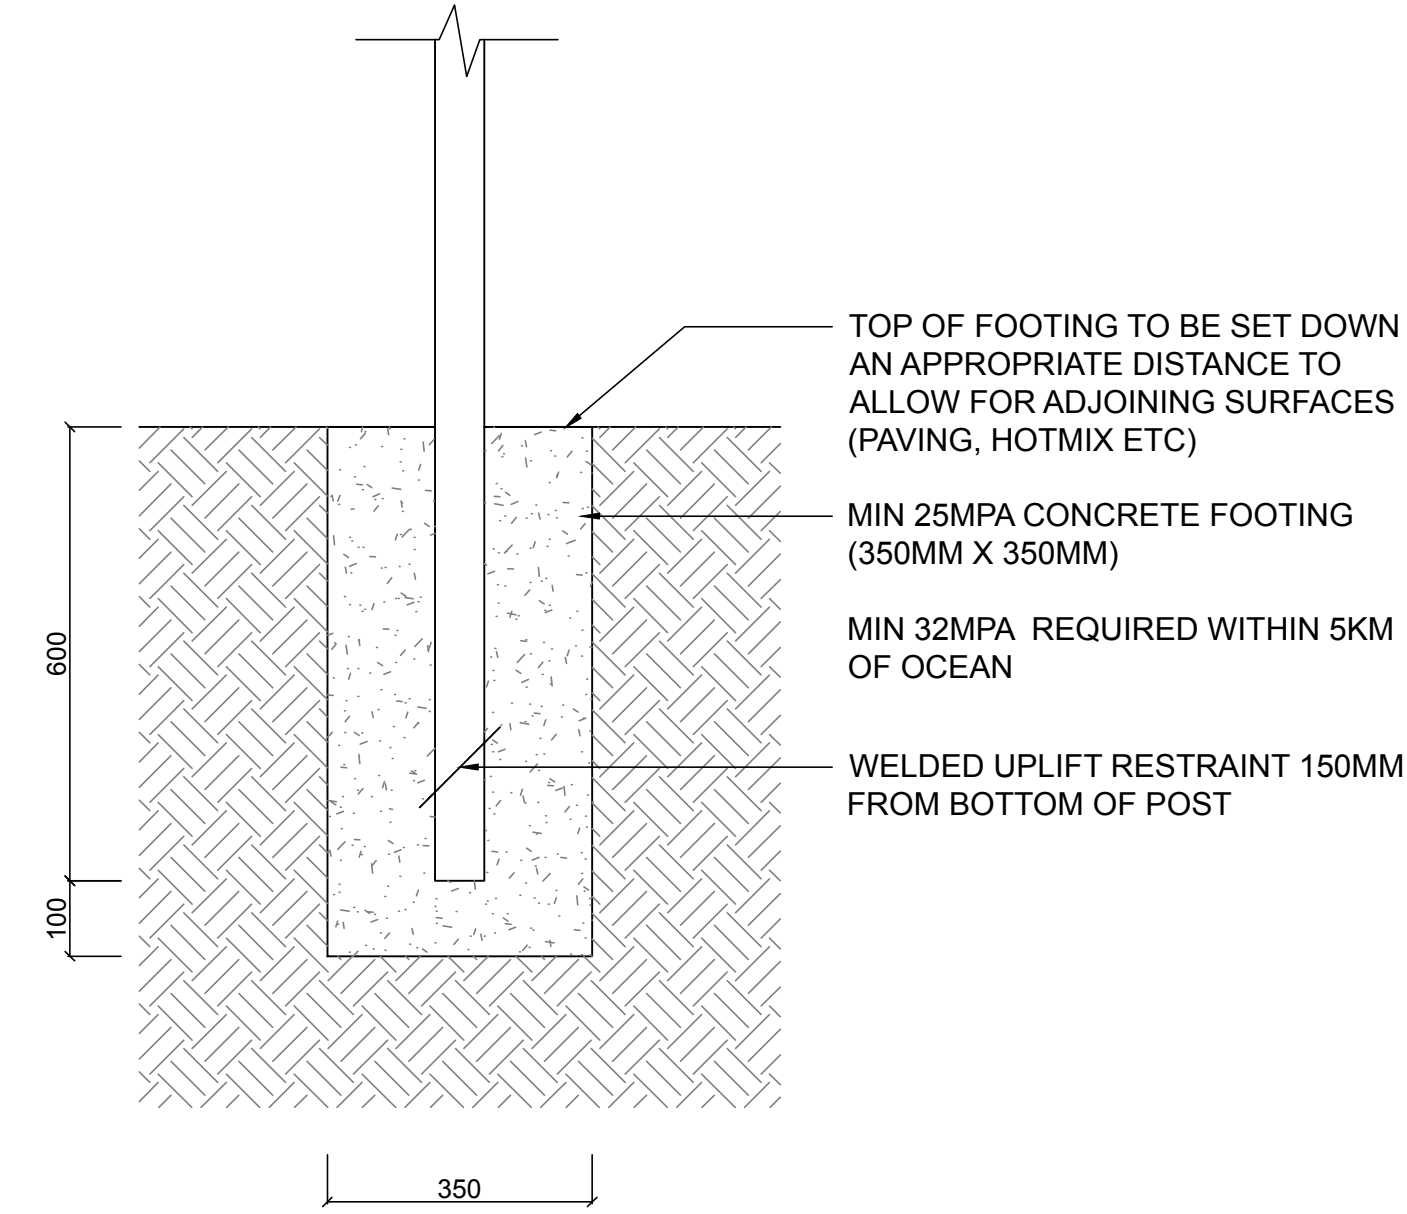

02
L03
SPEAR FENCE POST & FOOTING
SECTION DETAIL
SCALE 1:10

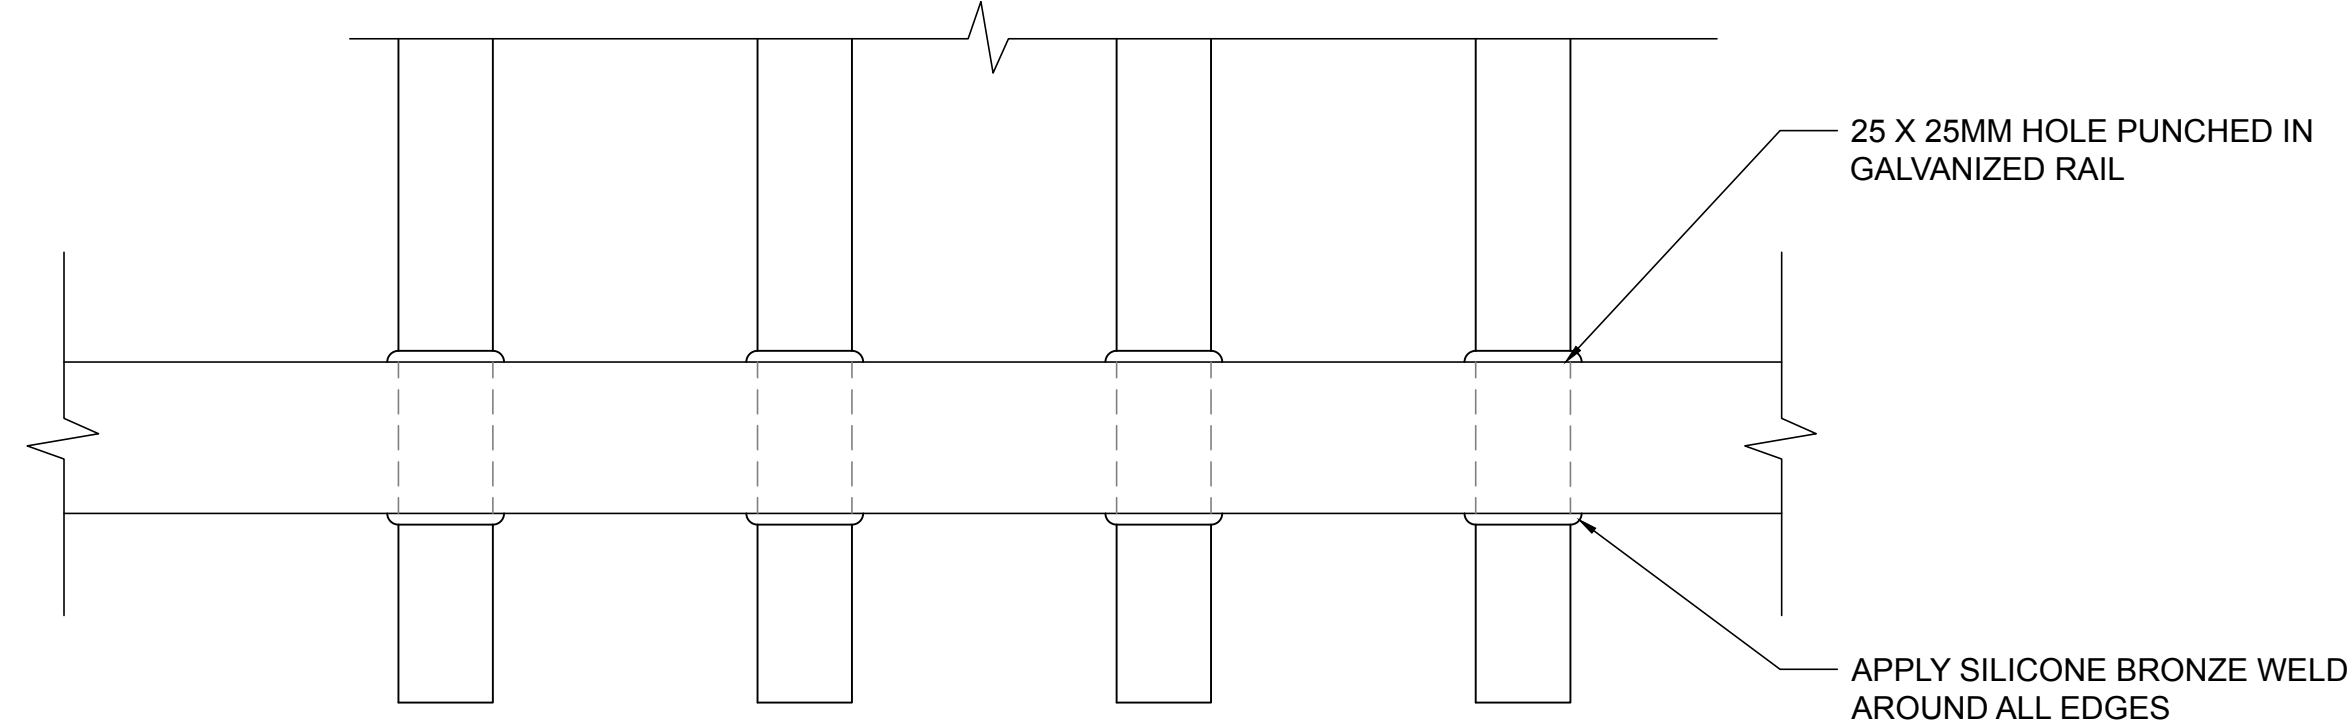

03
L03
SPEAR FENCE RAIL WELDING
DETAIL
SCALE 1:2

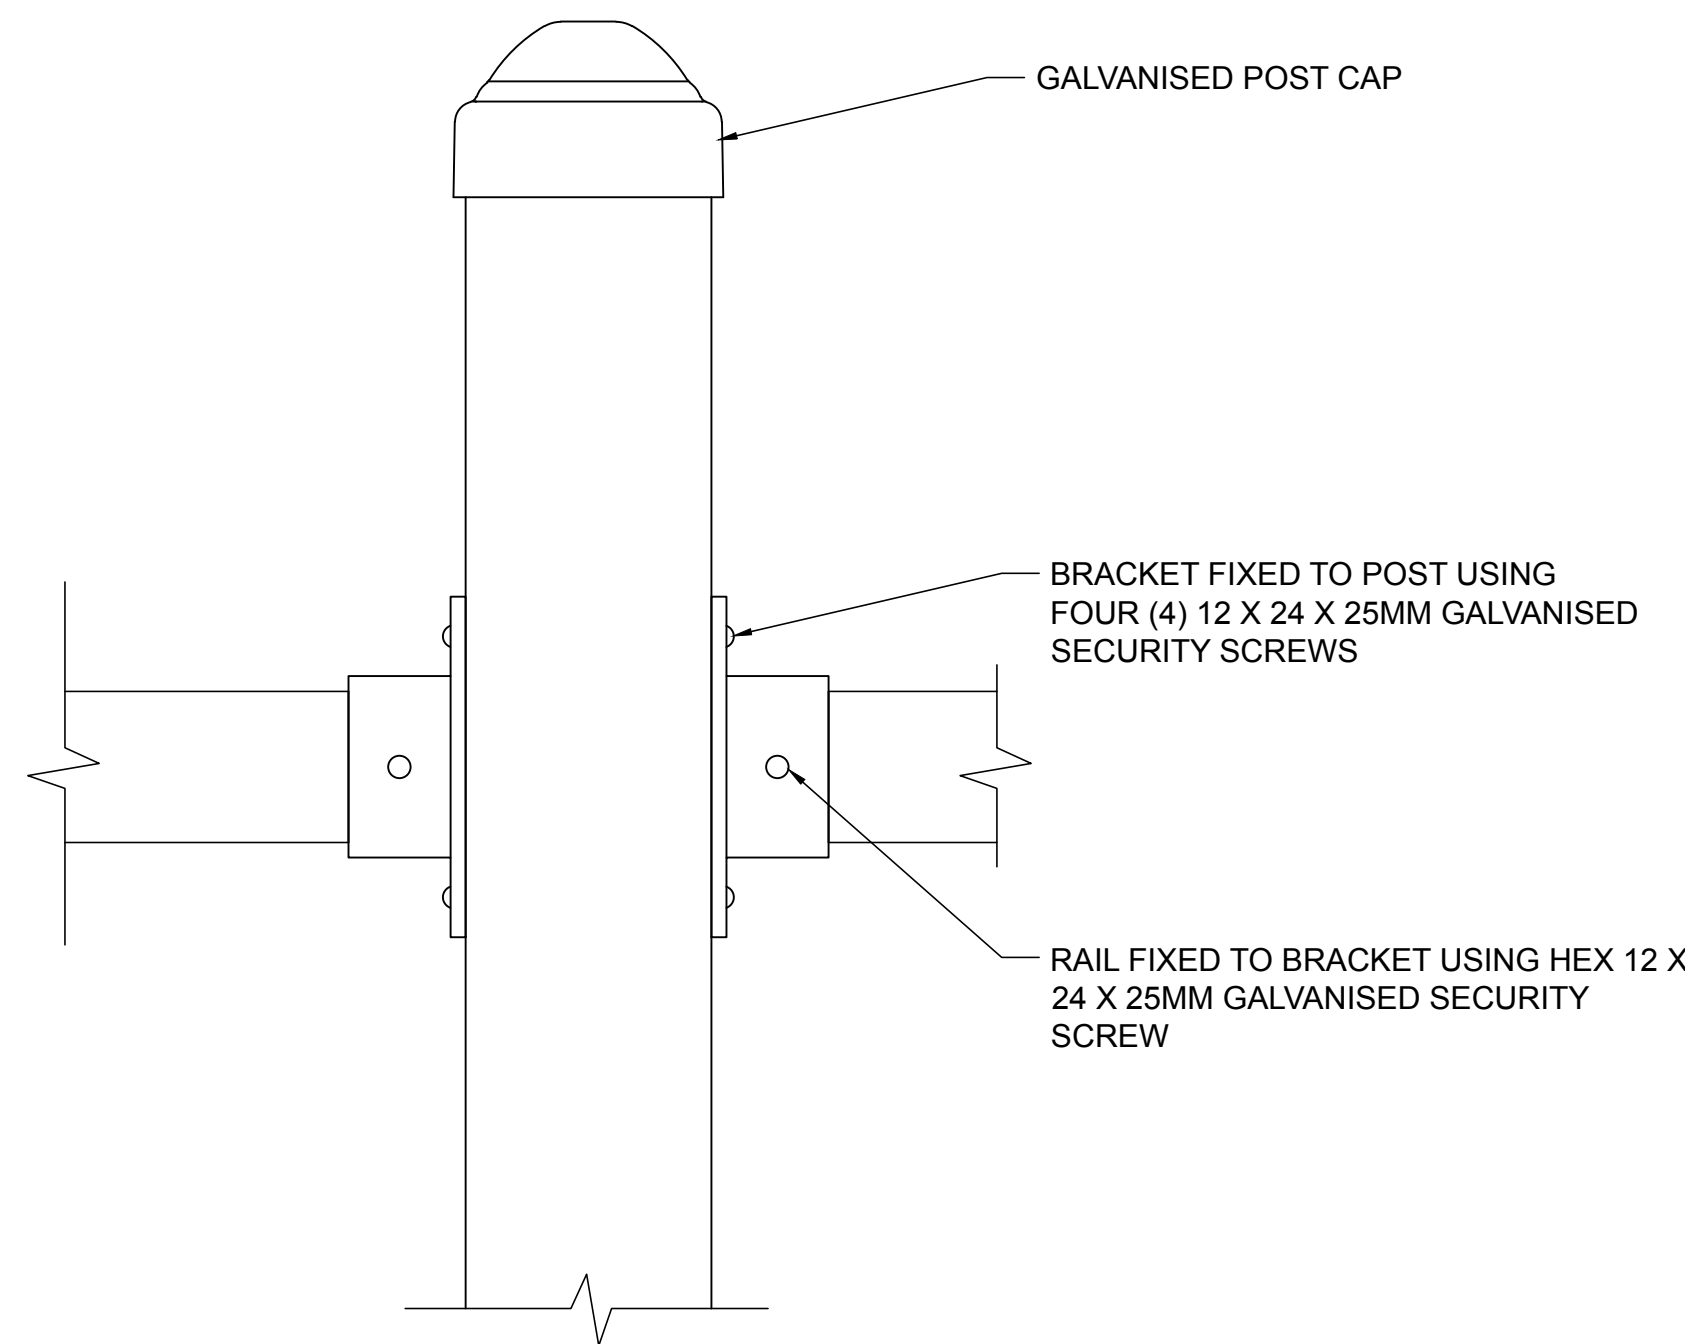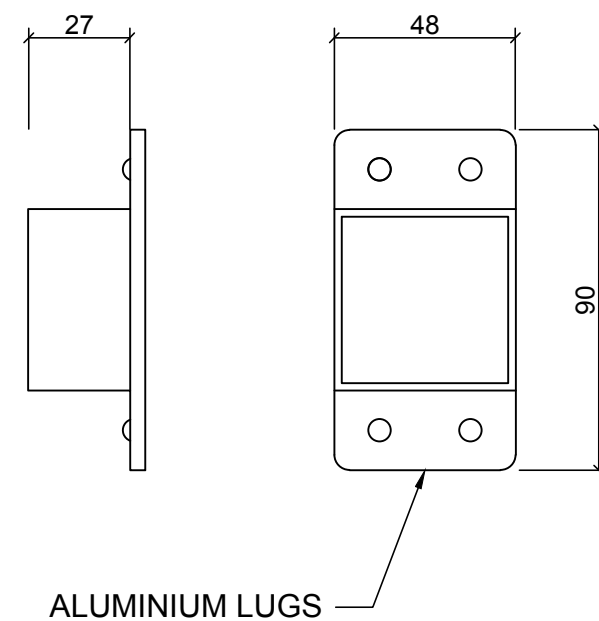

04
L03
SPEAR FENCE BRACKET
DETAIL
SCALE 1:2

WARNING		
Beware of underground services. The locations of underground services are indicative only. Their exact position should be proven on site.		
Contractor to verify all dimensions on site before commencing work. Report all discrepancies to superintendent prior to construction. Figured dimensions to be taken in preference to scaled drawings. All drawings may not be reproduced or distributed without prior permission from the landscape architect.		
REV	AMENDMENTS	DATE
-		

BIRDSEYE : STUDIOS

PO Box 204
Torrens Park SA 5062
Australia
0400 259 376
www.birdseyestudios.com.au
contact@birdseyestudios.com.au
ABN 699 810 067 25

STATUS

PRELIMINARY

PROJECT

PAEC FENCING SPECIFICATION

CLIENT

CITY OF PORT ADELAIDE ENFIELD
163 ST VINCENT STREET
PORT ADELAIDE


DRAWING

TYPICAL SPEAR FENCE - PUNCHED RAIL
CONSTRUCTION DETAILS


DRAWN	CHECKED	SCALE
RO	BB	A1 -AS INDICATED-

PLOT DATE	JOB NO.
MAR 2017	16009

DRAWING NO.	REVISION
16009_L03	-

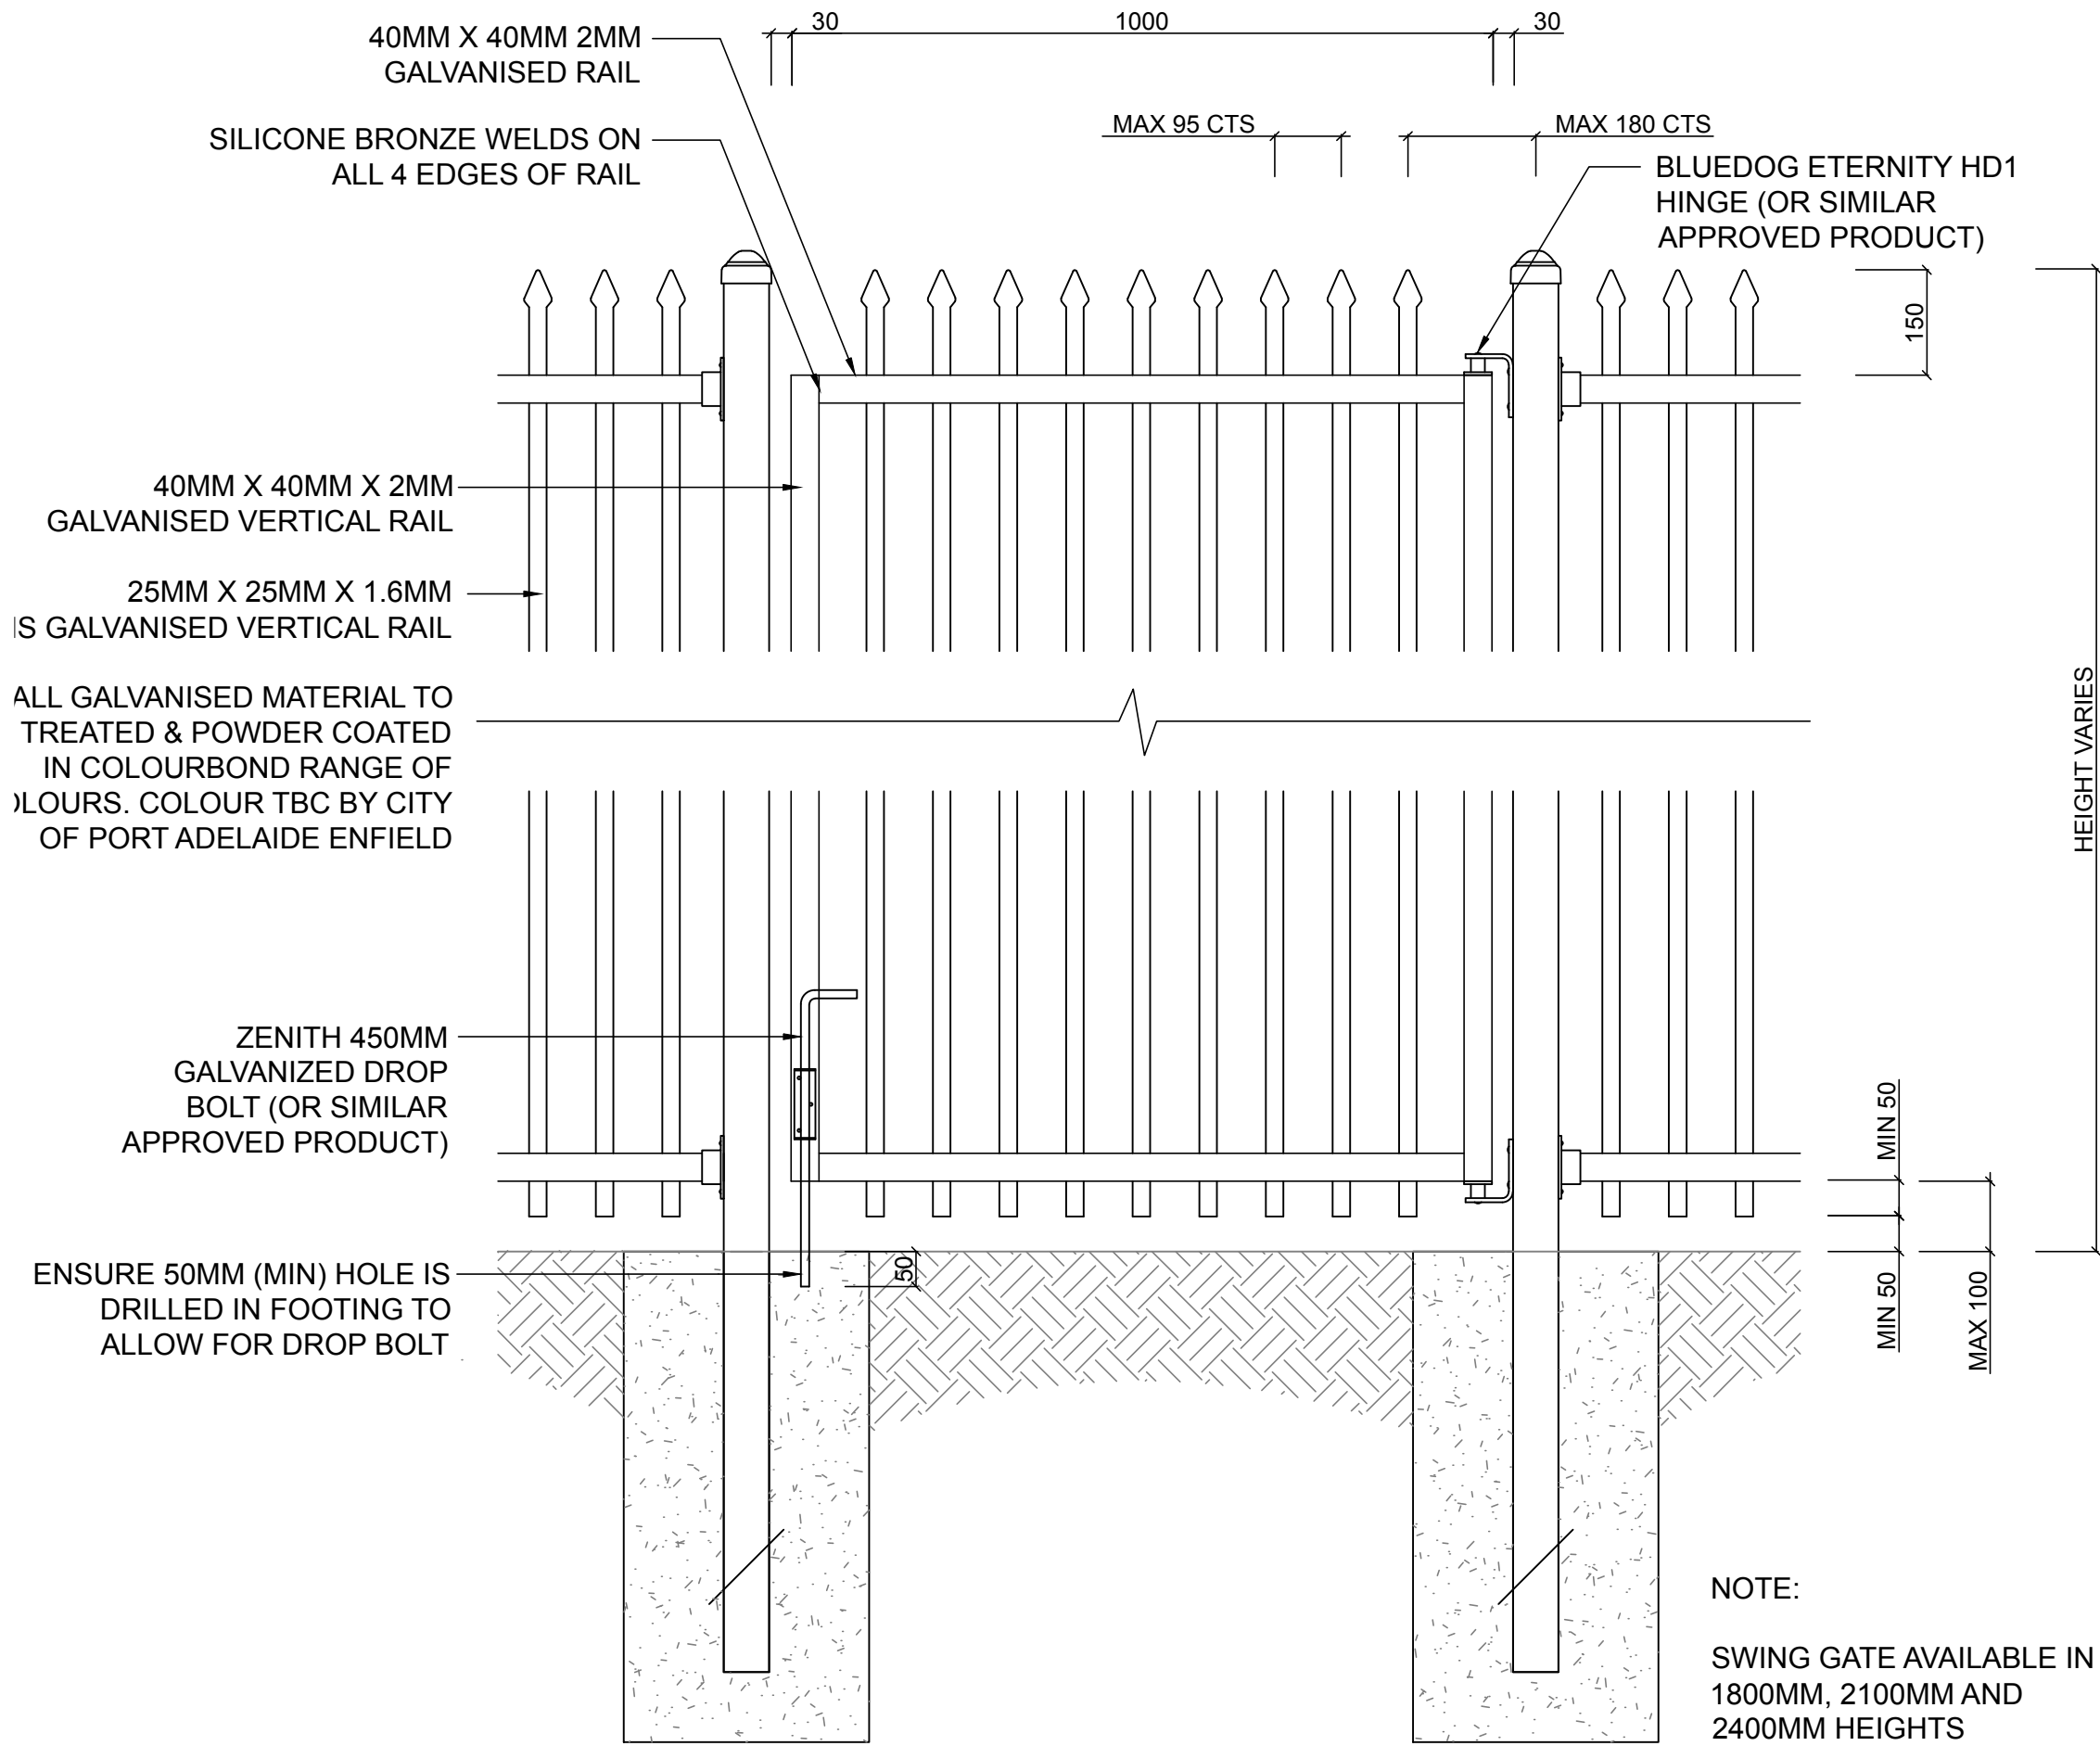

01
L04
TYPICAL SPEAR FENCE SWING GATE (PUNCHED RAIL)
DETAIL
SCALE 1:10

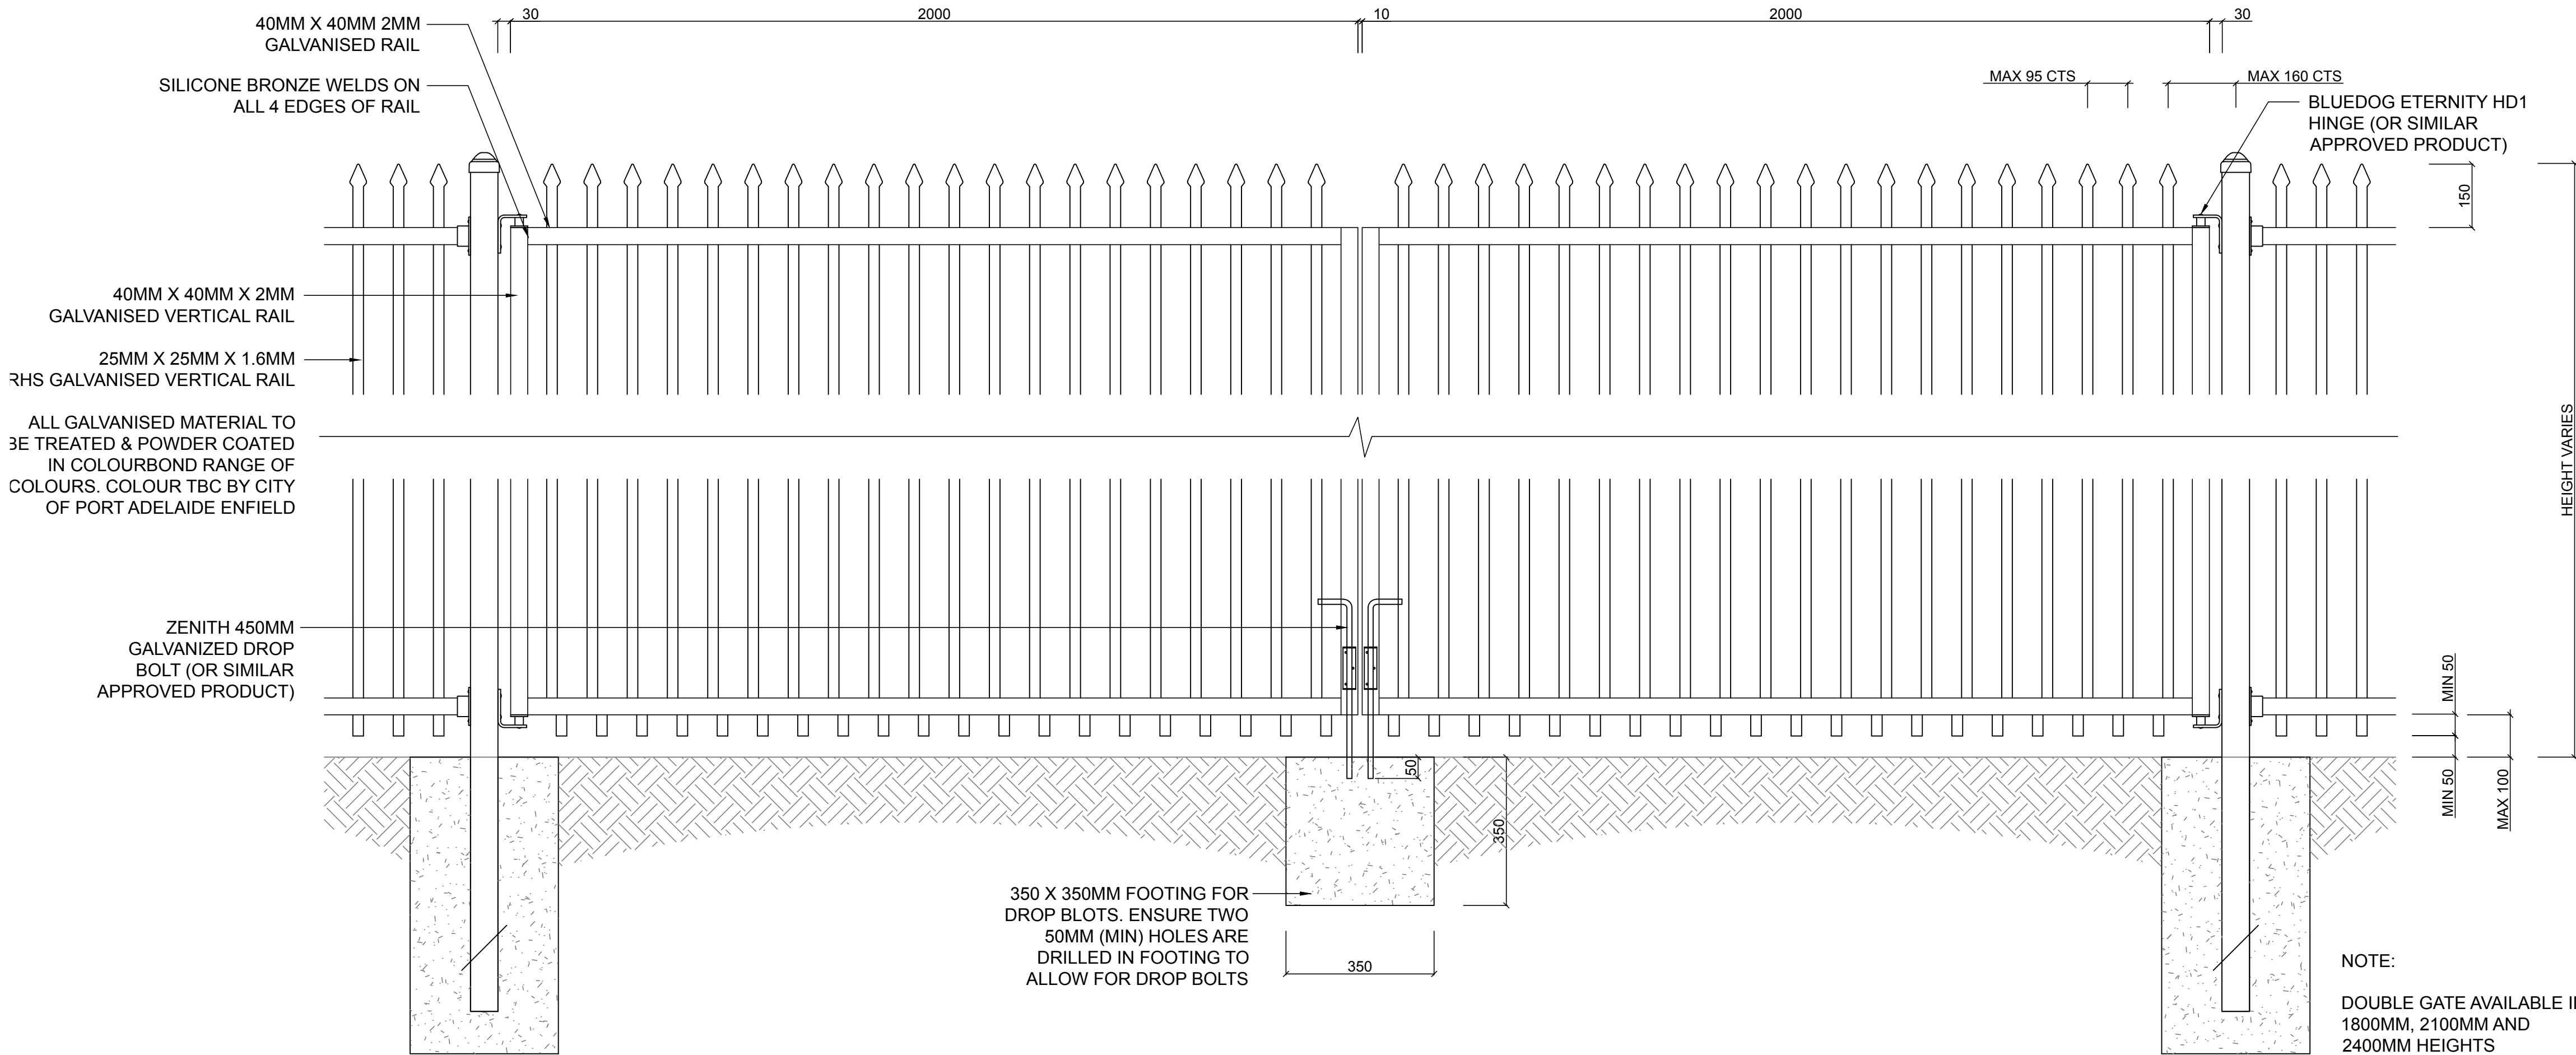

02
L04
TYPICAL SPEAR FENCE DOUBLE GATE (PUNCHED RAIL)
DETAIL
SCALE 1:10

WARNING

Beware of underground services. The locations of underground services are indicative only. Their exact position should be proven on site.

Contractor to verify all dimensions on site before commencing work. Report all discrepancies to superintendent prior to construction. Figured dimensions to be taken in preference to scaled drawings. All drawings may not be reproduced or distributed without prior permission from the landscape architect.

REV	AMENDMENTS	DATE
-		

BIRDSEYE : STUDIOS

PO Box 204
Torrens Park SA 5062
Australia
0400 299 376
www.birdseyestudios.com.au
contact@birdseyestudios.com.au
ABN 699 810 067 25

STATUS

PRELIMINARY

PROJECT
PAEC FENCING SPECIFICATION

CLIENT
CITY OF PORT ADELAIDE ENFIELD
163 ST VINCENT STREET
PORT ADELAIDE

DRAWING
TYPICAL SPEAR FENCE GATES - PUNCHED RAIL
CONSTRUCTION DETAILS


DRAWN RO	CHECKED BB	SCALE A1 A5 INDICATED
-------------	---------------	-----------------------------

PLOT DATE MAR 17	JOB NO. 16009
---------------------	------------------


DRAWING NO.	REVISION
-------------	----------

16009_L04


-

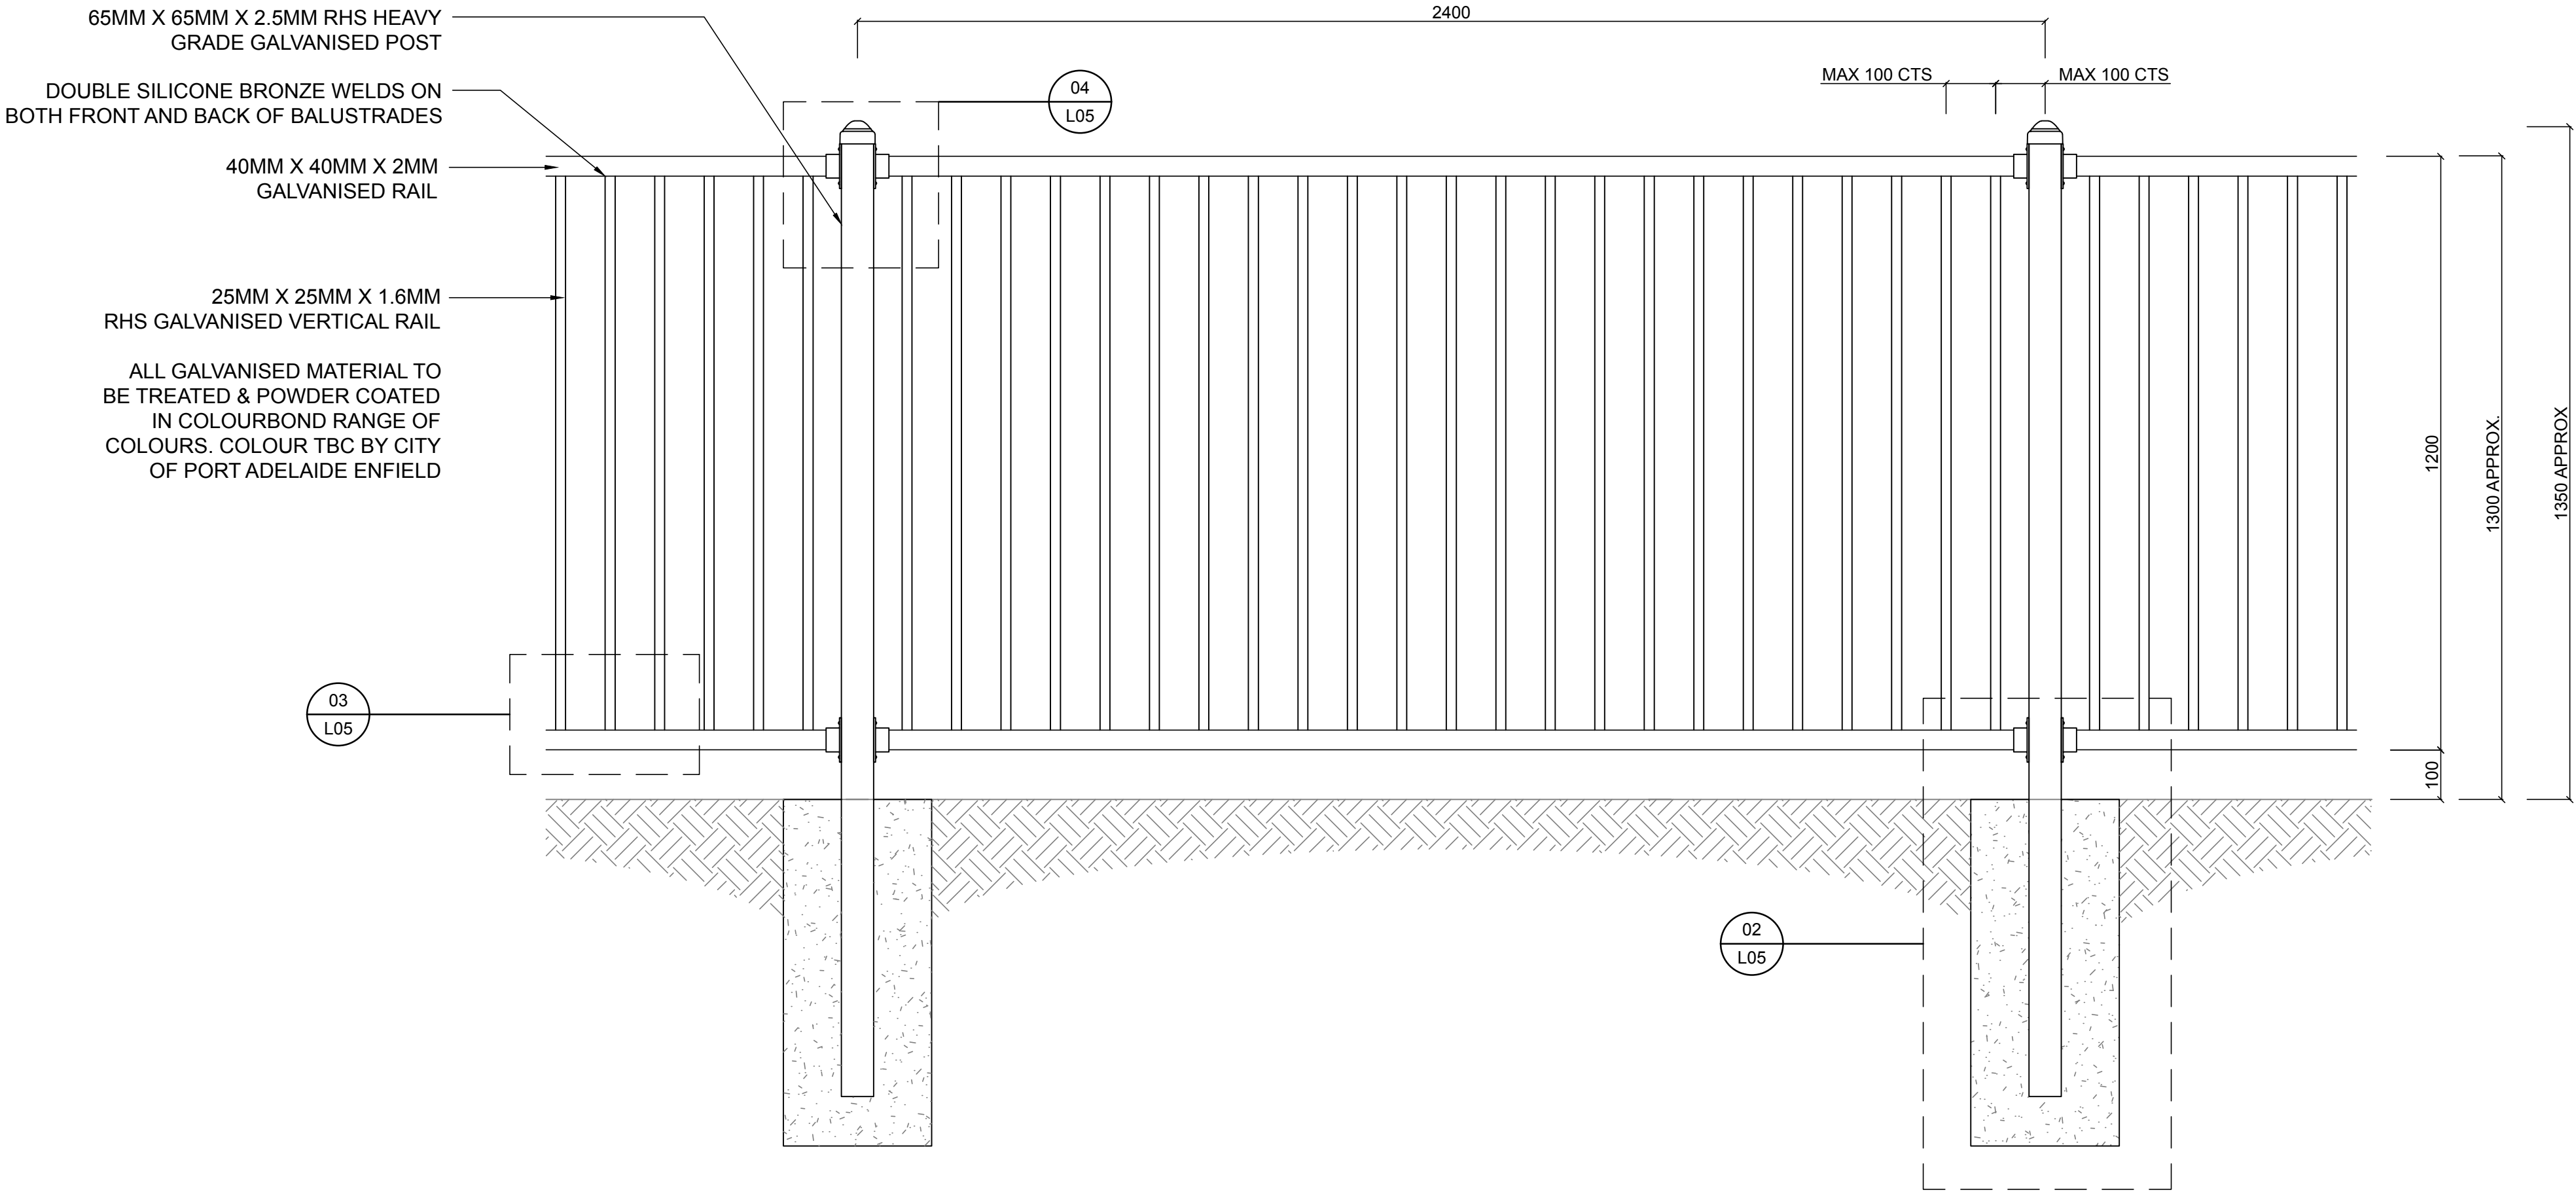



01 TUBULAR FENCE
L05
DETAIL
SCALE 1:10

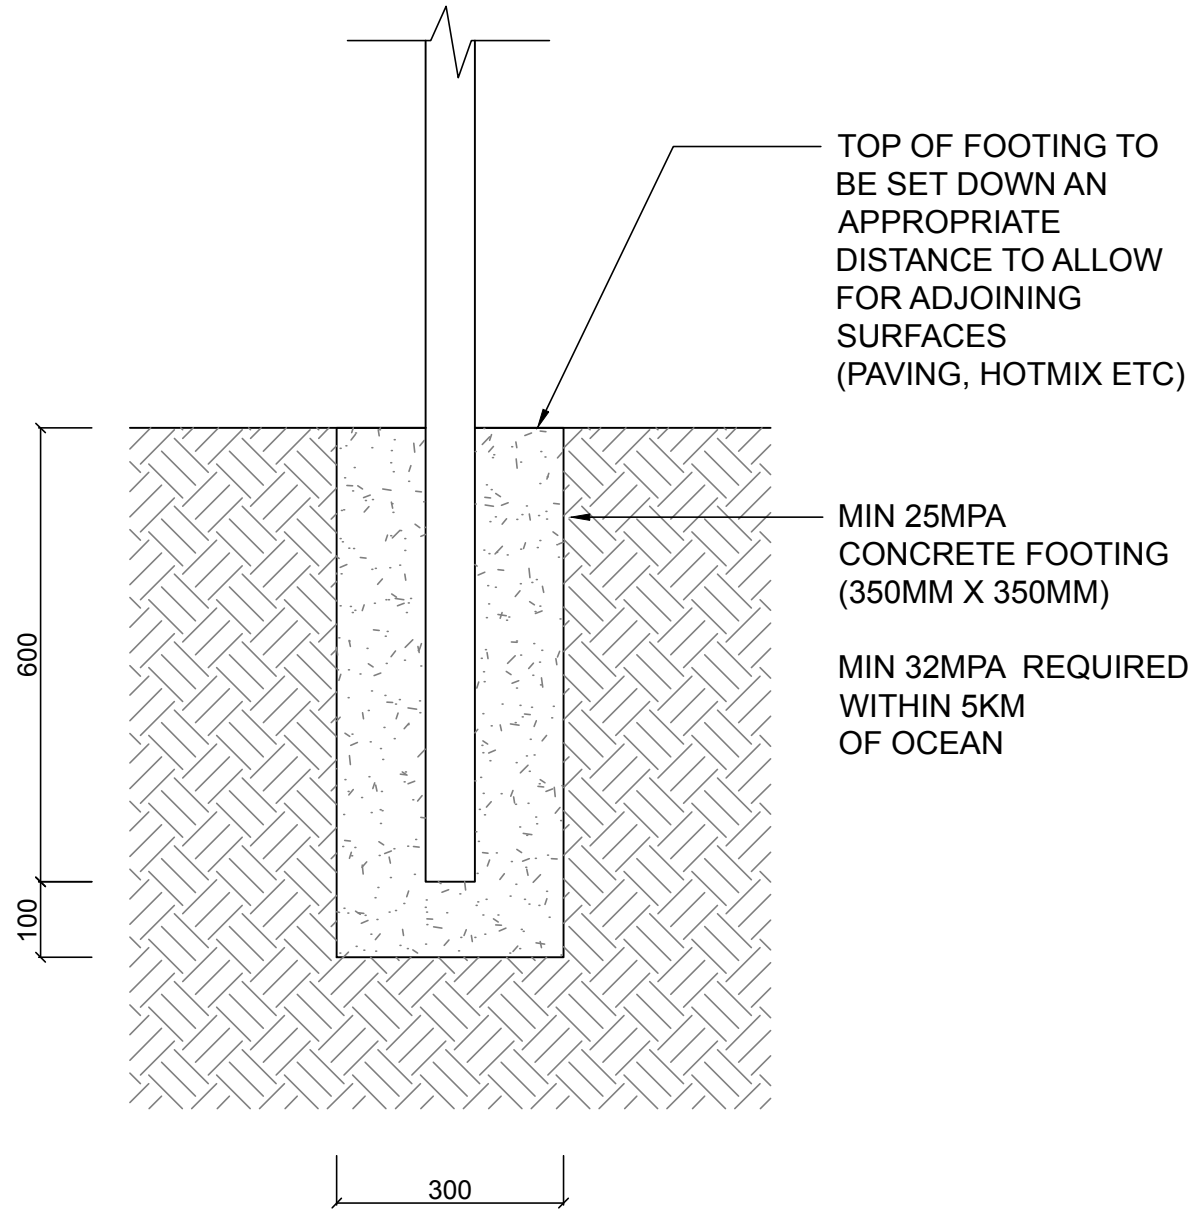

02 TUBULAR FENCE POST & FOOTING
L05
SECTION DETAIL
SCALE 1:10

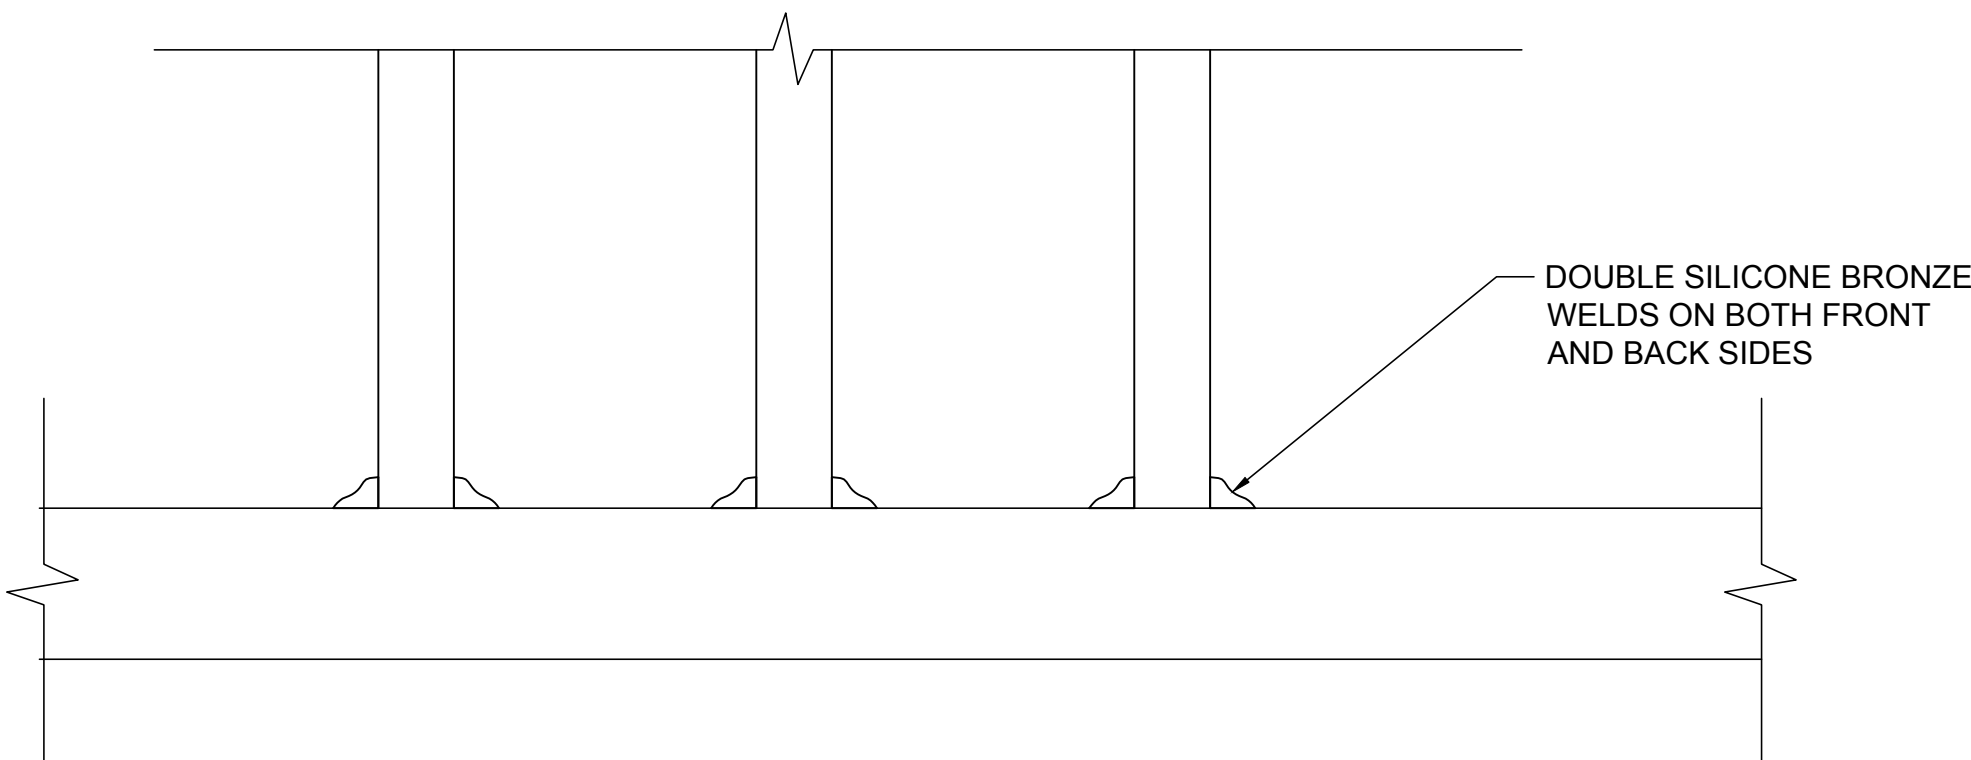

03 TUBULAR FENCE RAIL WELDING
L05
DETAIL
SCALE 1:2

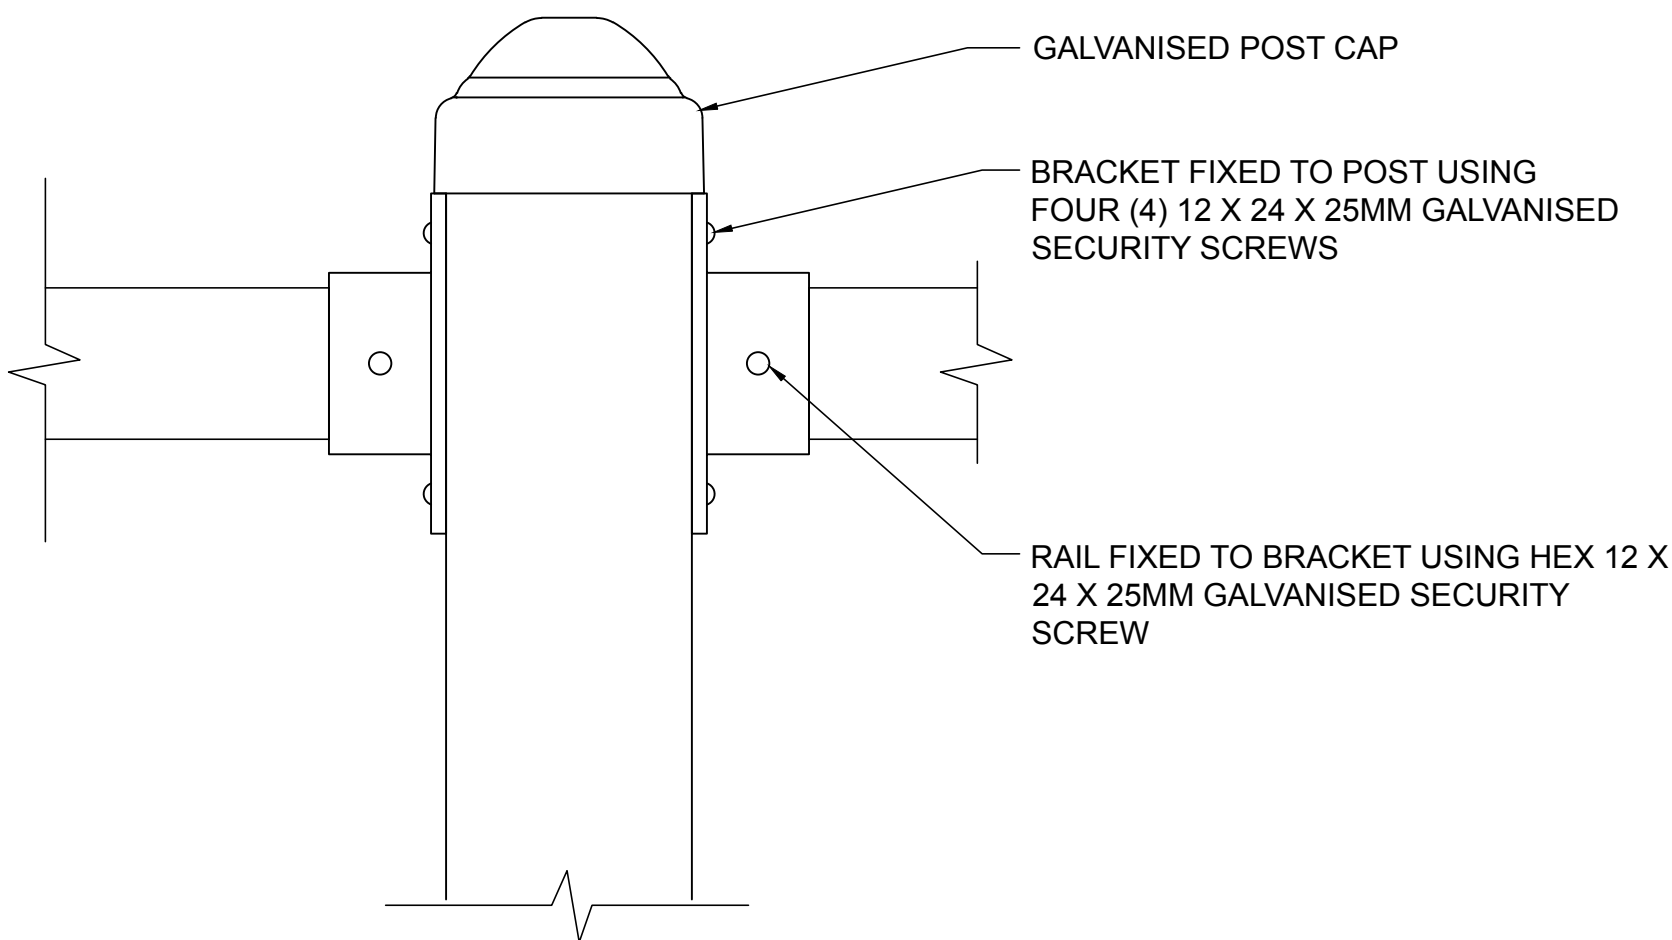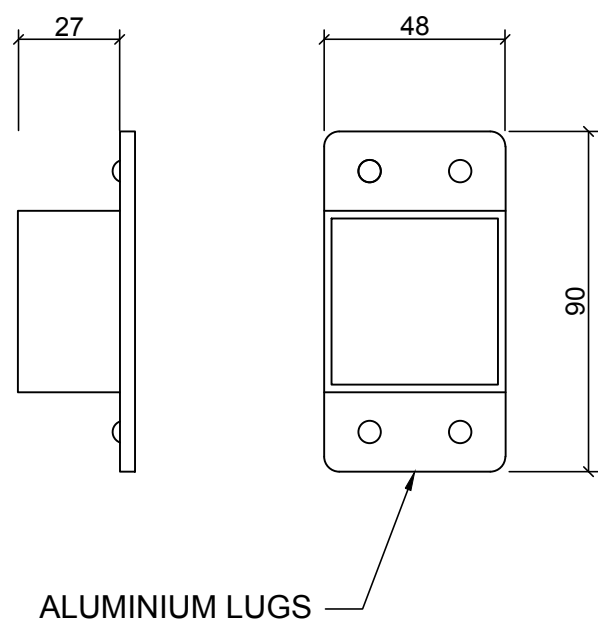

04 TUBULAR FENCE BRACKET
L05
DETAIL
SCALE 1:2

WARNING

Beware of underground services. The locations of underground services are indicative only. Their exact position should be proven on site.

Contractor to verify all dimensions on site before commencing work. Report all discrepancies to superintendent prior to construction. Figured dimensions to be taken in preference to scaled drawings. All drawings may not be reproduced or distributed without prior permission from the landscape architect.

REV	AMENDMENTS	DATE
-		

BIRDSEYE : STUDIOS

PO Box 204
Torrens Park SA 5062
Australia
0400 299 376
www.birdseyestudios.com.au
contact@birdseyestudios.com.au
ABN 699 810 067 25

STATUS

PRELIMINARY

PROJECT
PAEC FENCING SPECIFICATION

CLIENT
CITY OF PORT ADELAIDE ENFIELD
163 ST VINCENT STREET
PORT ADELAIDE

DRAWING
TUBULAR FENCE
CONSTRUCTION DETAILS


DRAWN RO	CHECKED BB	SCALE A1 -AS INDICATED-
-------------	---------------	-------------------------------

PLOT DATE MAR 2017	JOB NO. 16009
-----------------------	------------------


DRAWING NO.	REVISION
-------------	----------

16009_L05

-

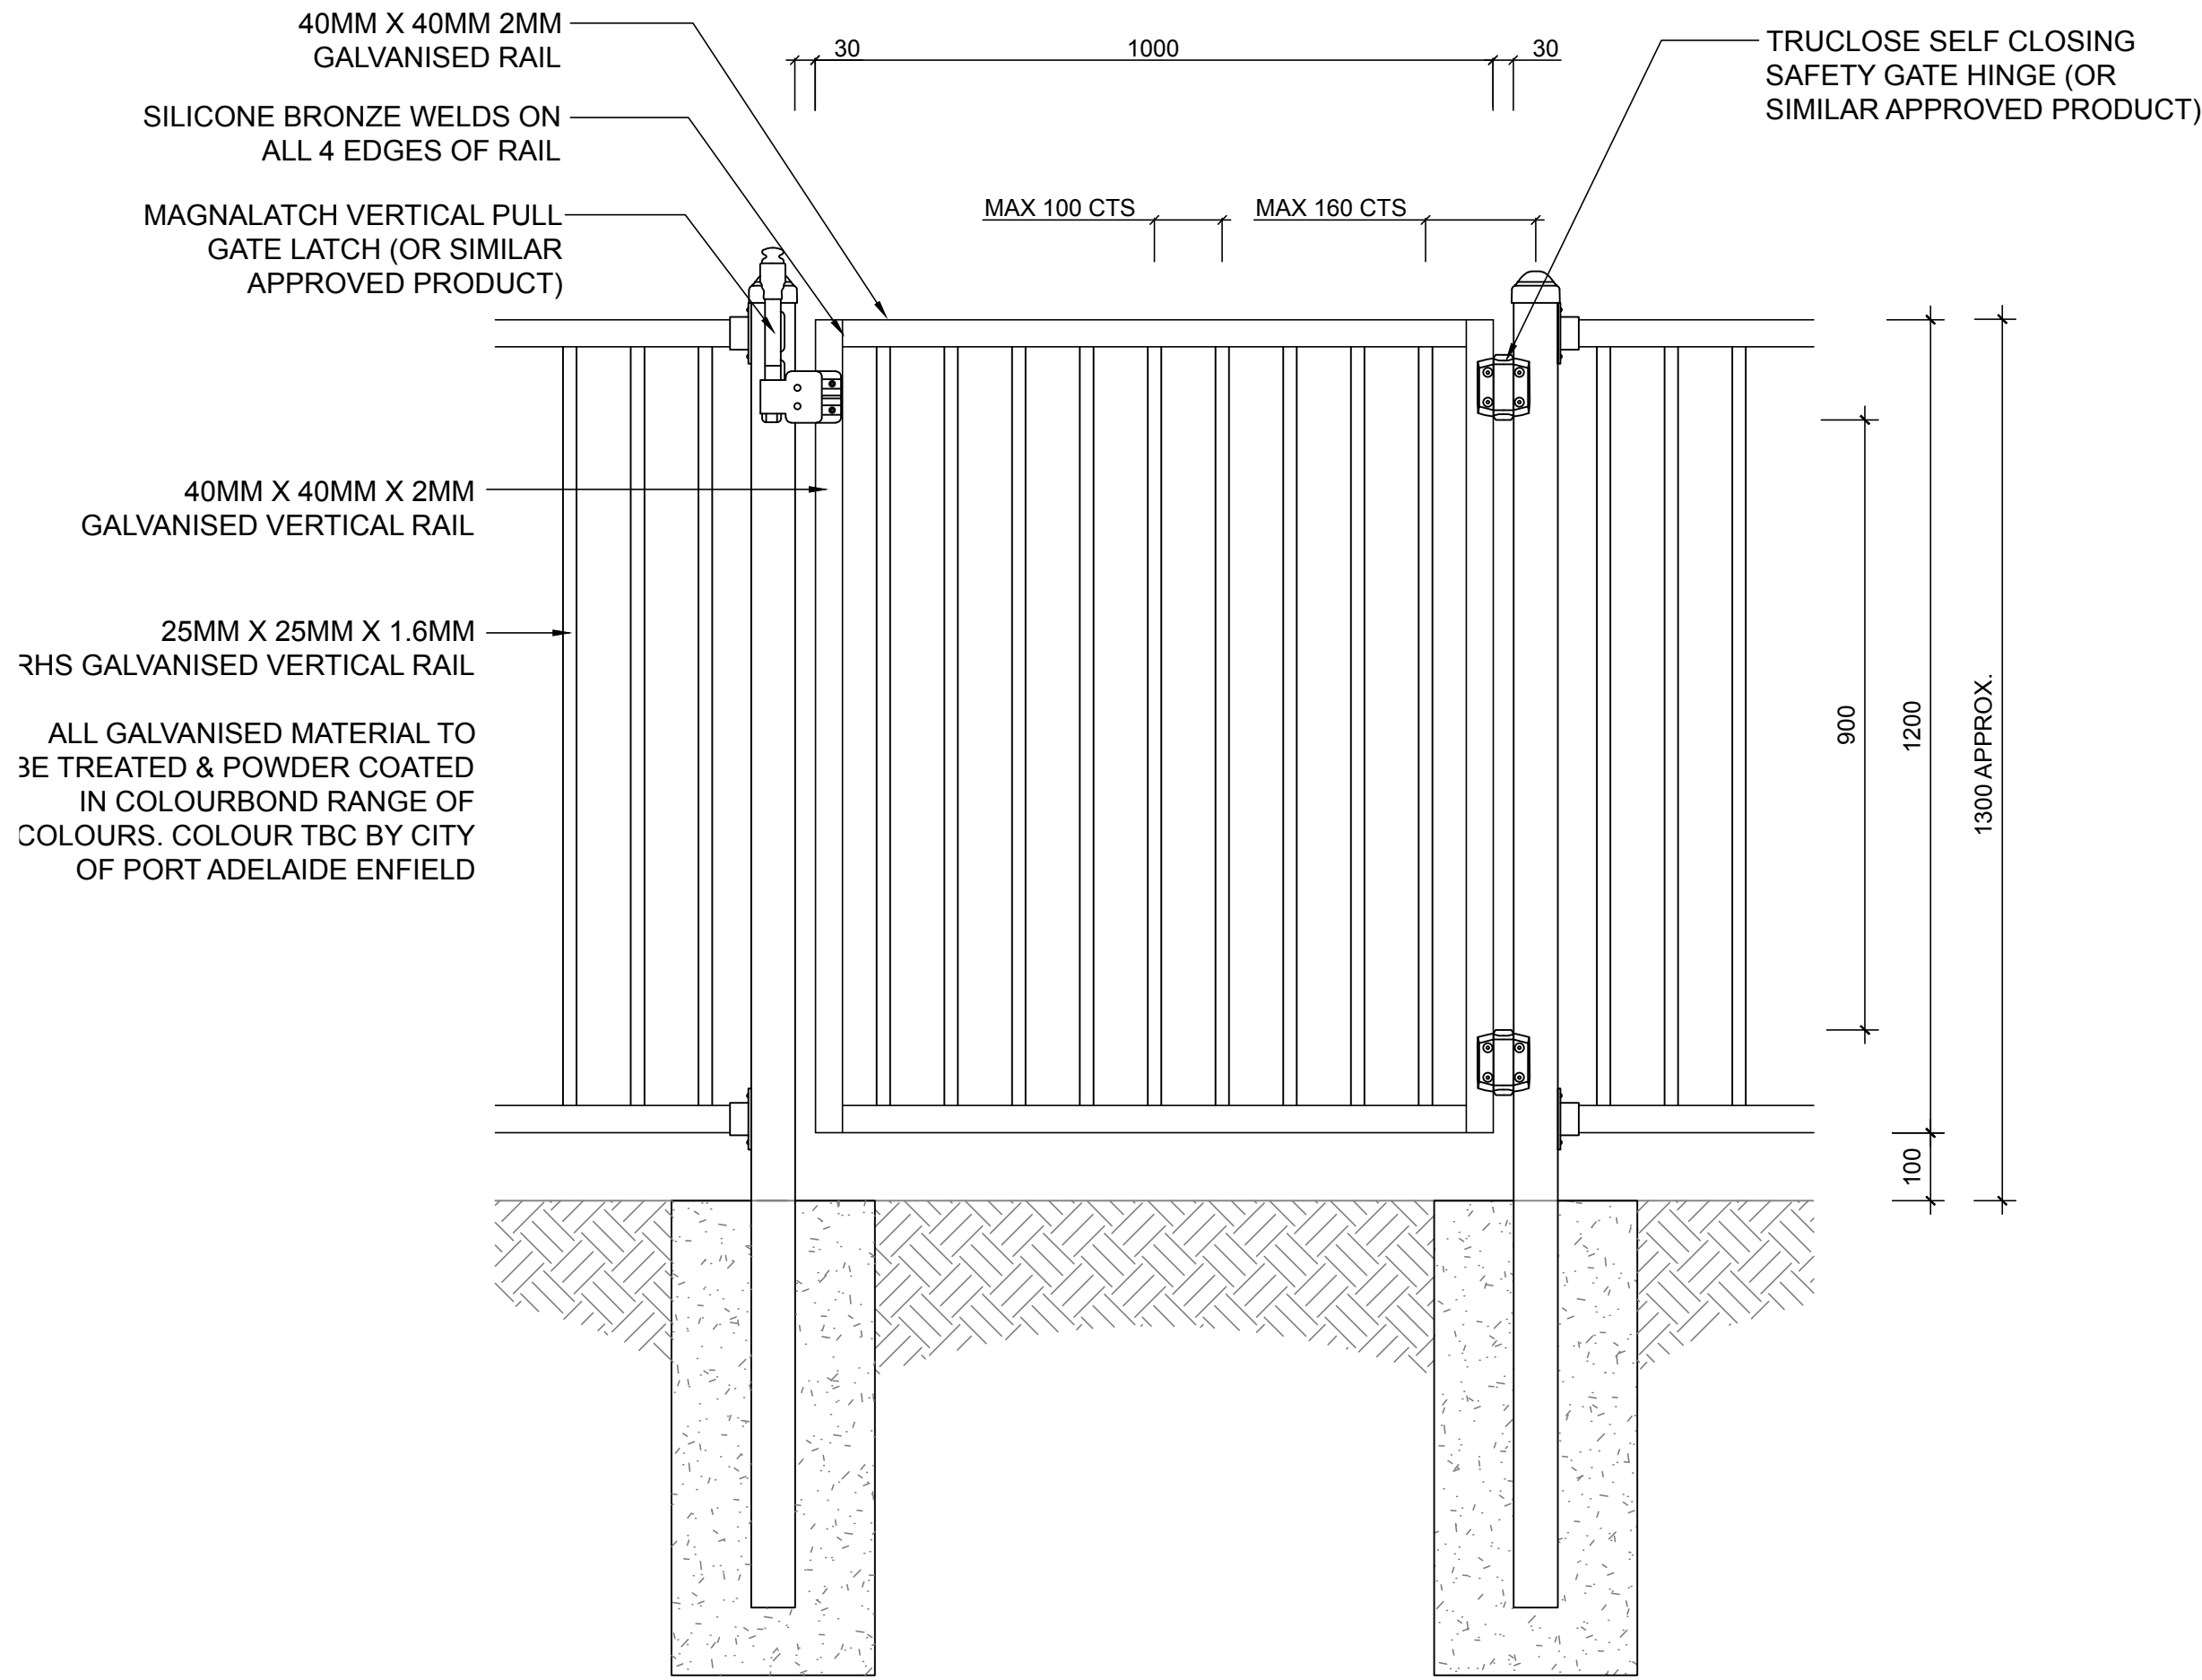

01
L06
TUBULAR FENCE SWING GATE
DETAIL
SCALE 1:10

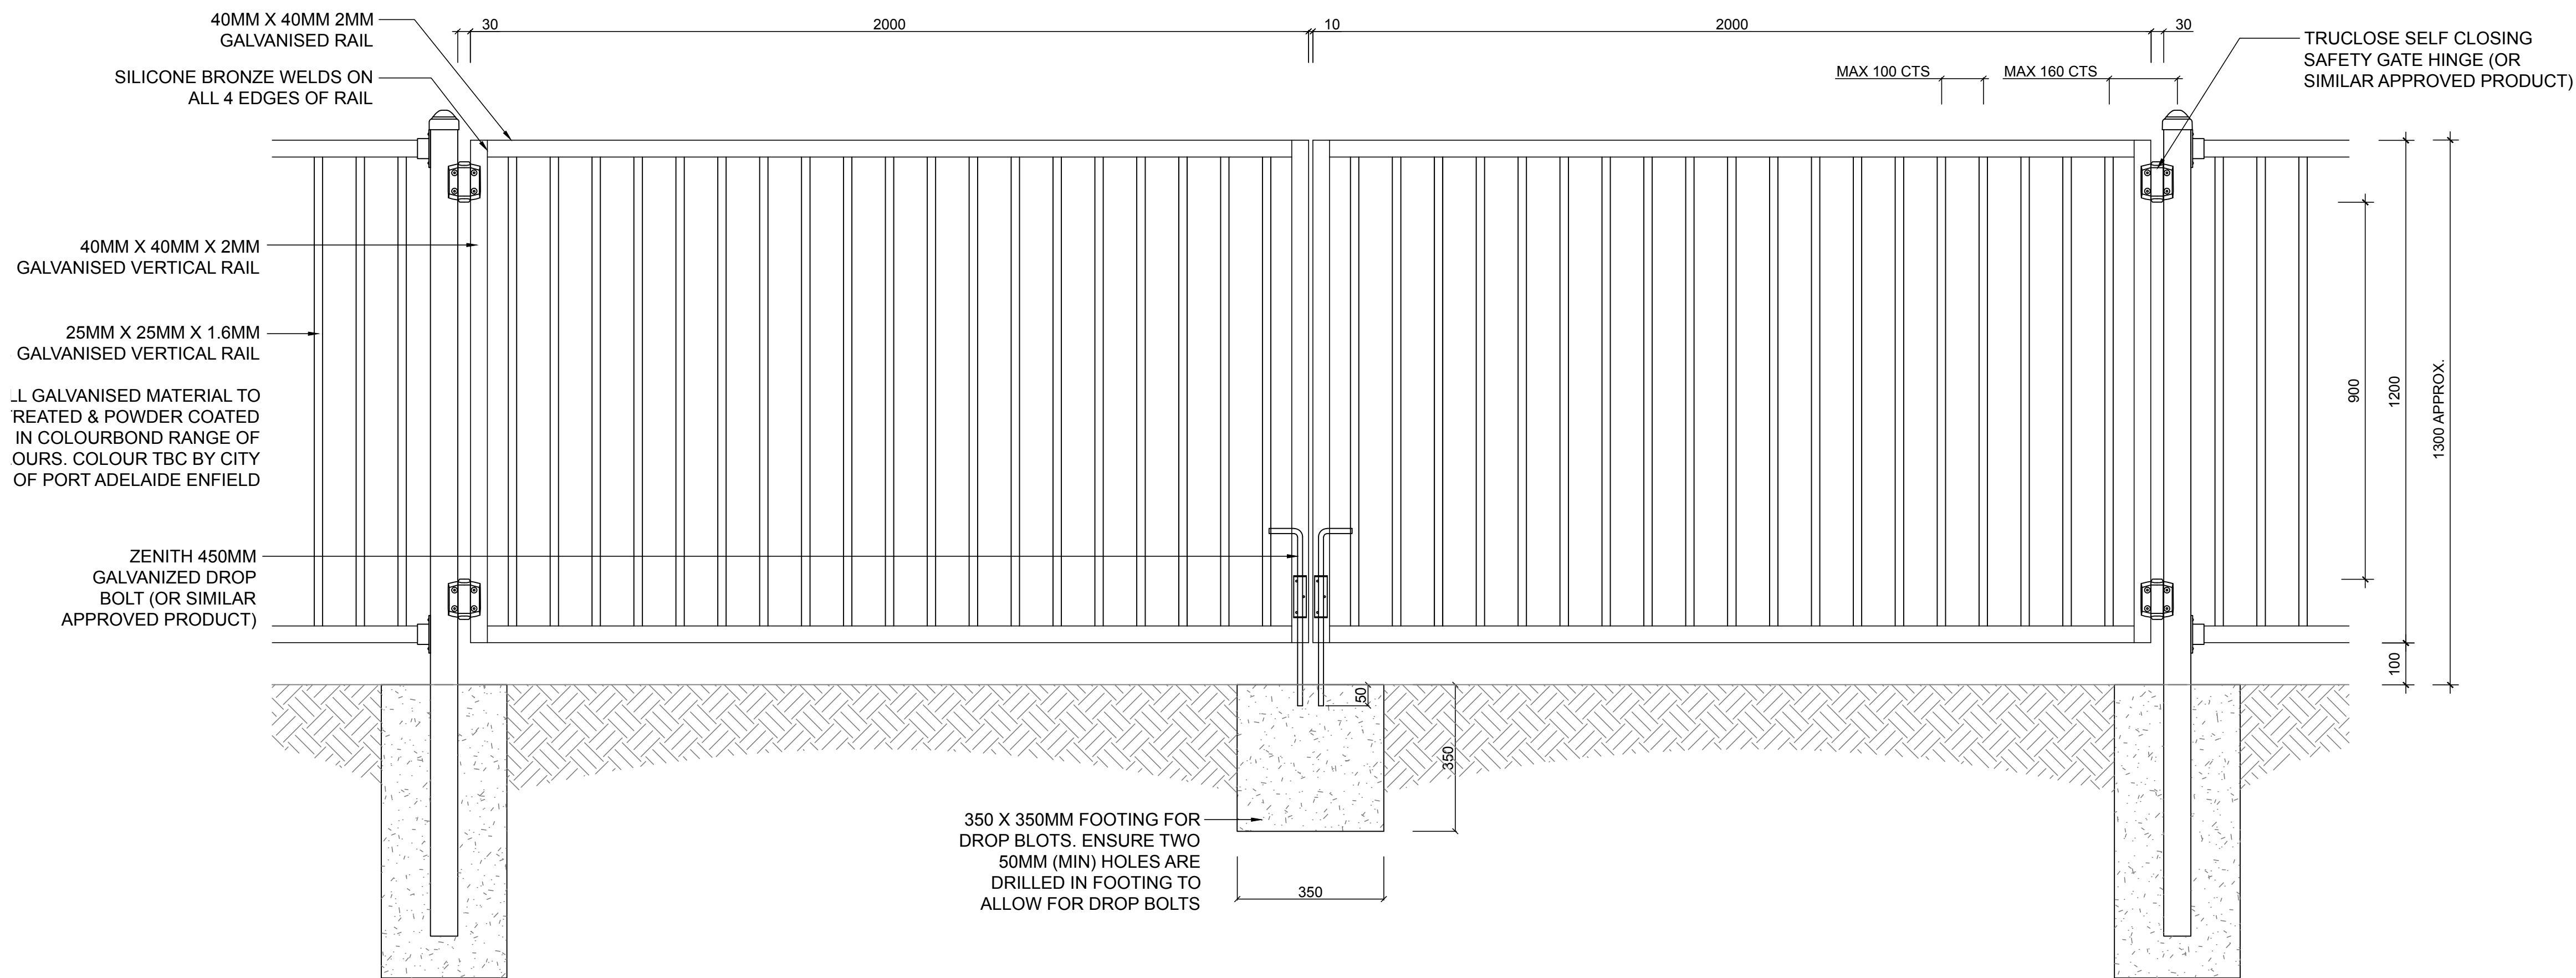

02
L06
TUBULAR FENCE DOUBLE GATE
DETAIL
SCALE 1:10

WARNING

Beware of underground services. The locations of underground services are indicative only. Their exact position should be proven on site.

Contractor to verify all dimensions on site before commencing work. Report all discrepancies to superintendent prior to construction. Figured dimensions to be taken in preference to scaled drawings. All drawings may not be reproduced or distributed without prior permission from the landscape architect.

REV	AMENDMENTS	DATE
-		

BIRDSEYE : STUDIOS

PO Box 204
Torrens Park SA 5062
Australia
0400 299 376
www.birdseyestudios.com.au
contact@birdseyestudios.com.au
ABN 699 810 067 25

STATUS

PRELIMINARY

PROJECT
PAEC FENCING SPECIFICATION

CLIENT
CITY OF PORT ADELAIDE ENFIELD
163 ST VINCENT STREET
PORT ADELAIDE

DRAWING
TUBULAR FENCE GATES
CONSTRUCTION DETAILS


DRAWN RO	CHECKED BB	SCALE A1 -AS INDICATED-
-------------	---------------	-------------------------------

PLOT DATE MAR 2017	JOB NO. 16009
-----------------------	------------------

DRAWING NO.	REVISION
-------------	----------


16009_L06

-

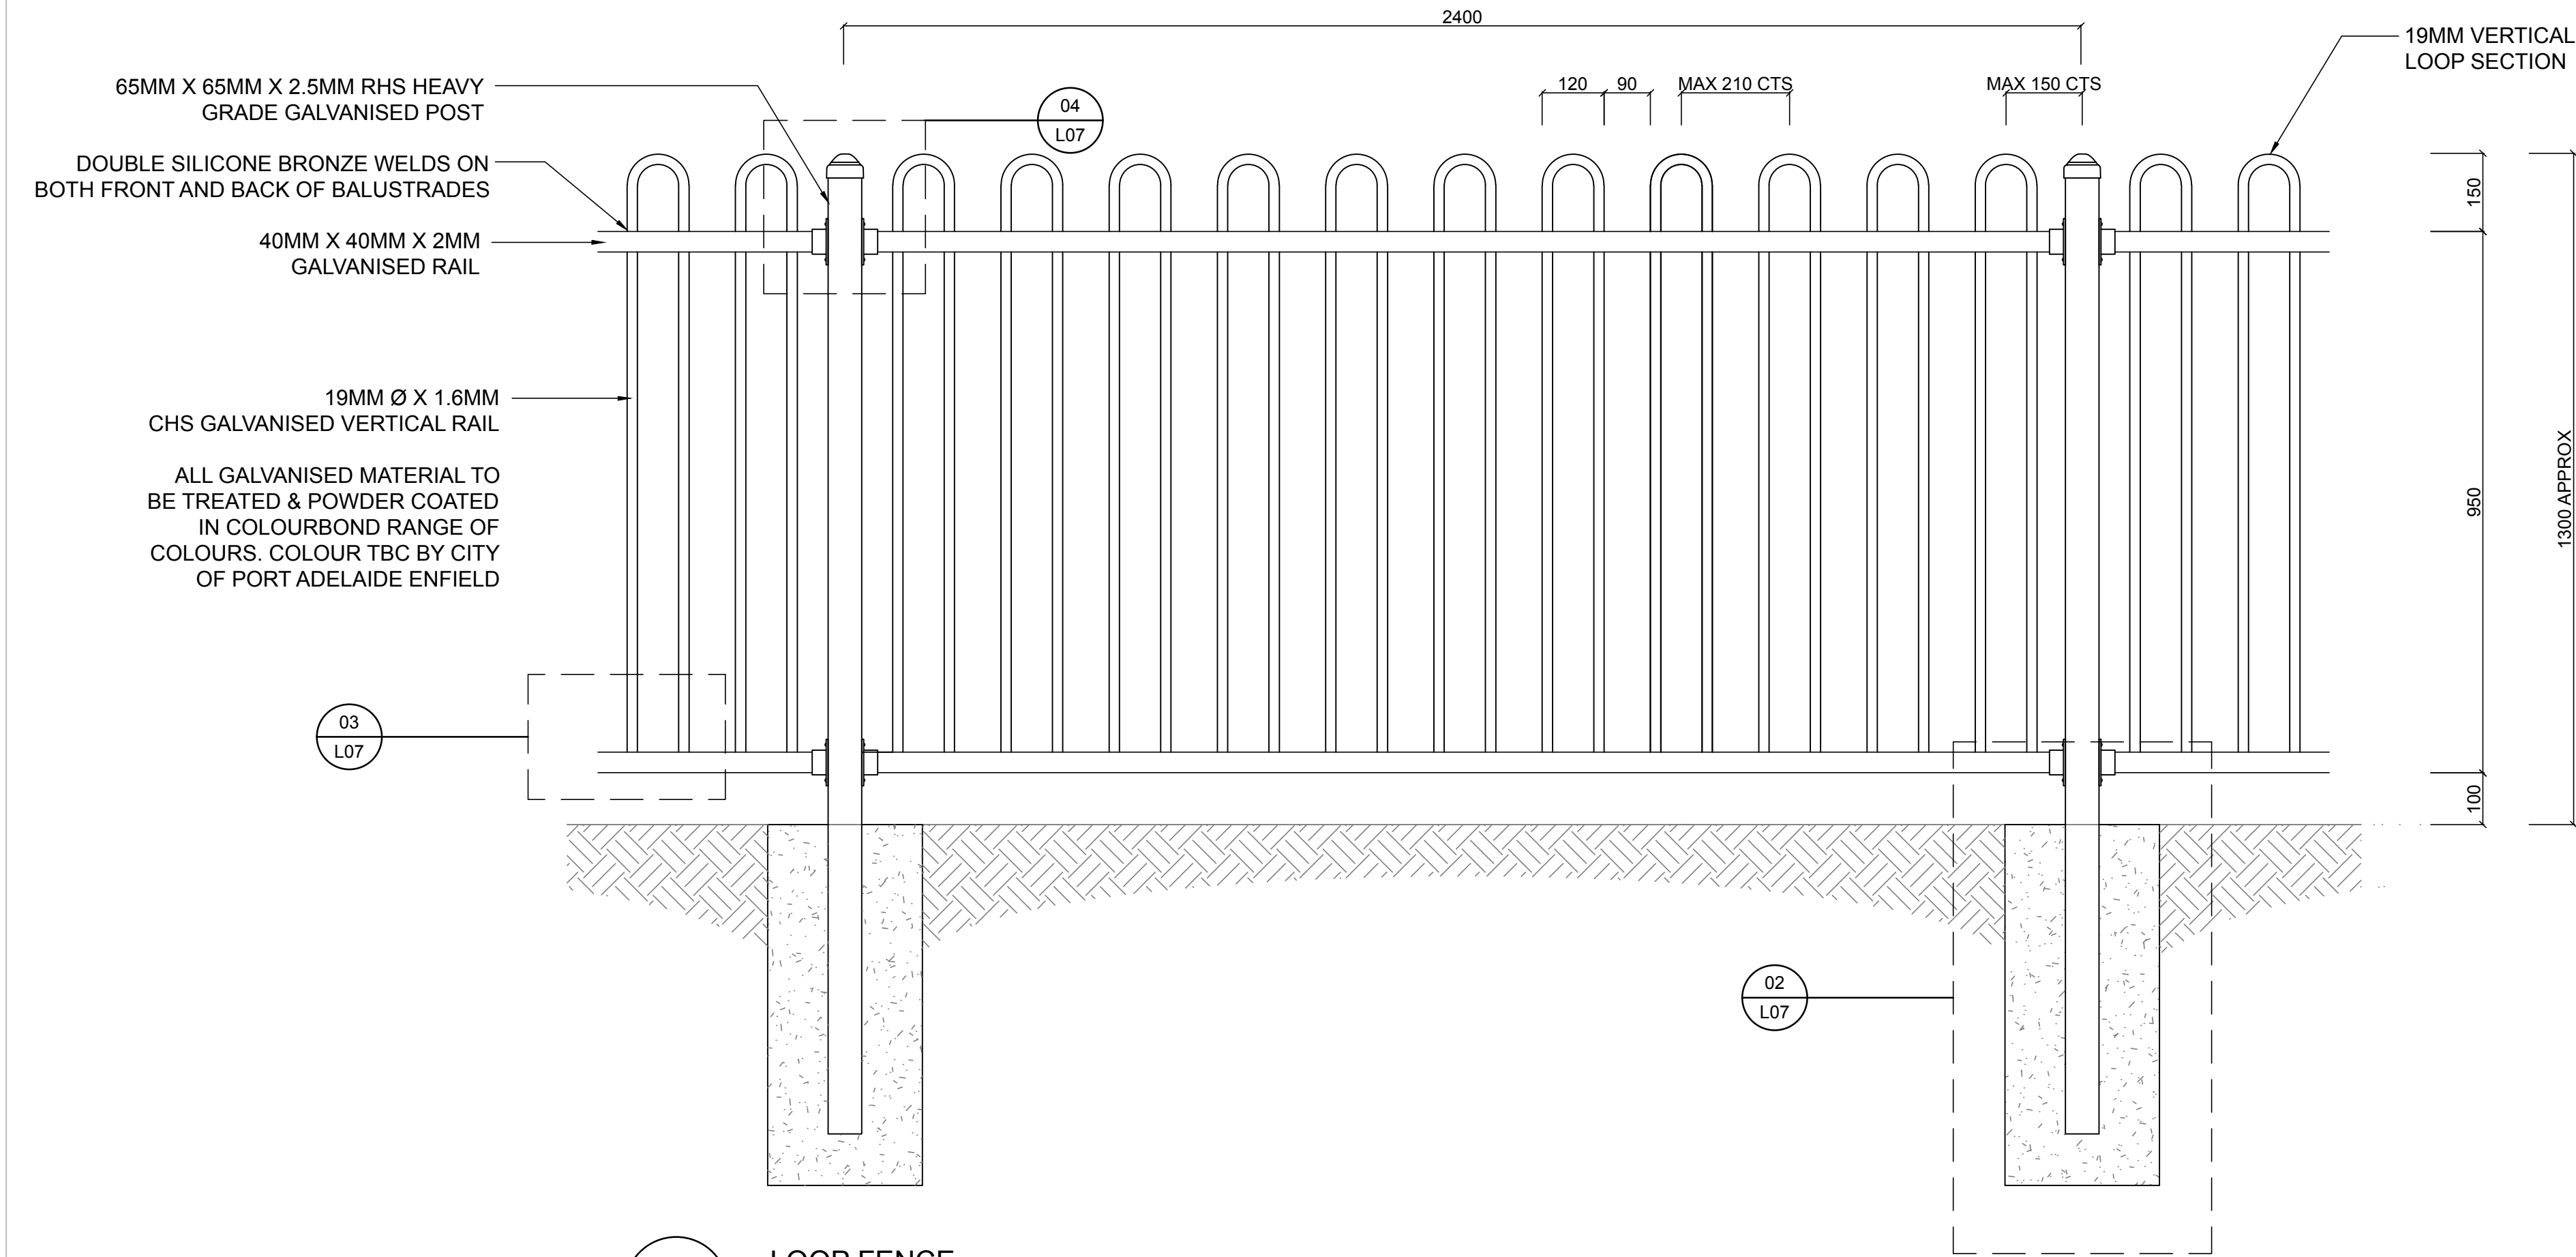


01
L07

LOOP FENCE
DETAIL
SCALE 1:10

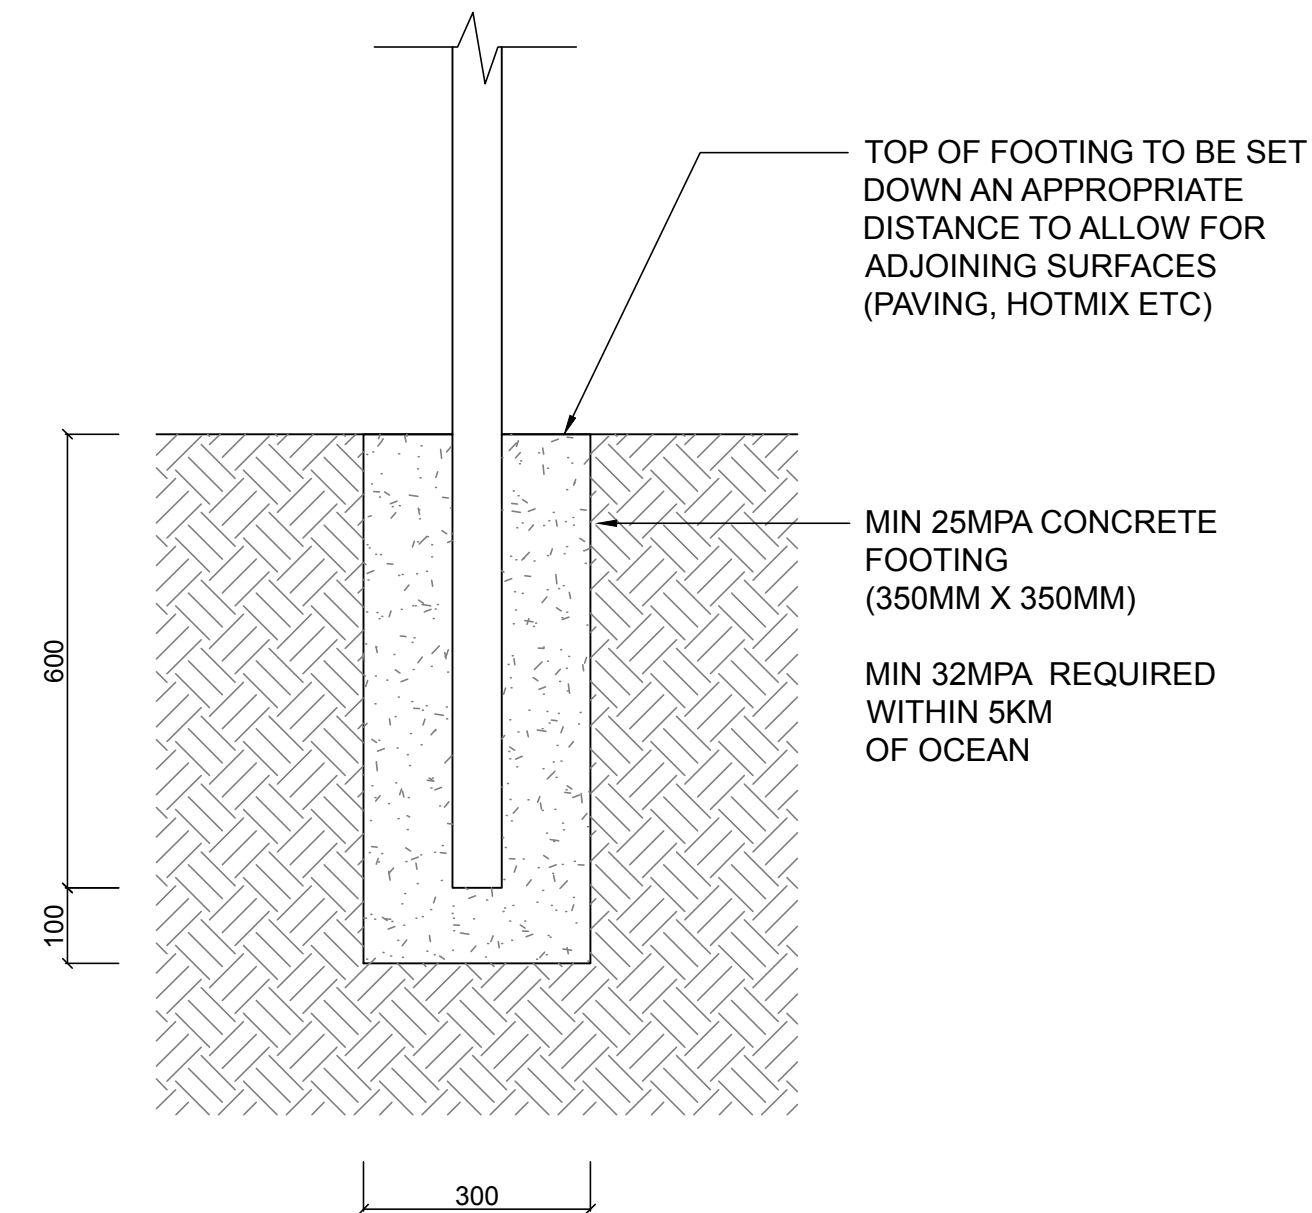



02
L07

LOOP FENCE POST & FOOTING
SECTION DETAIL
SCALE 1:10

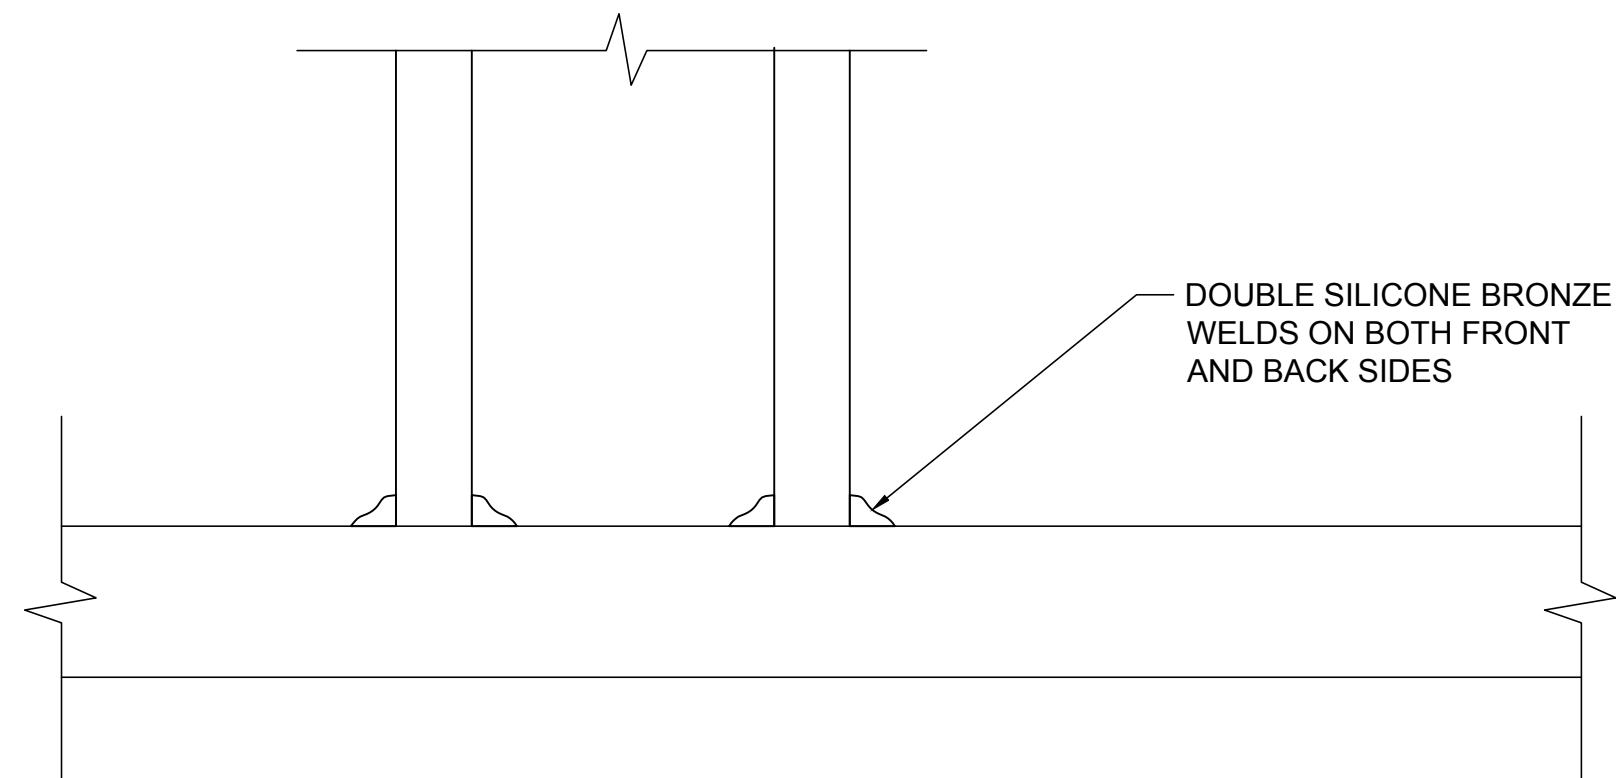

03
L07

LOOP FENCE RAIL WELDING
DETAIL
SCALE 1:2

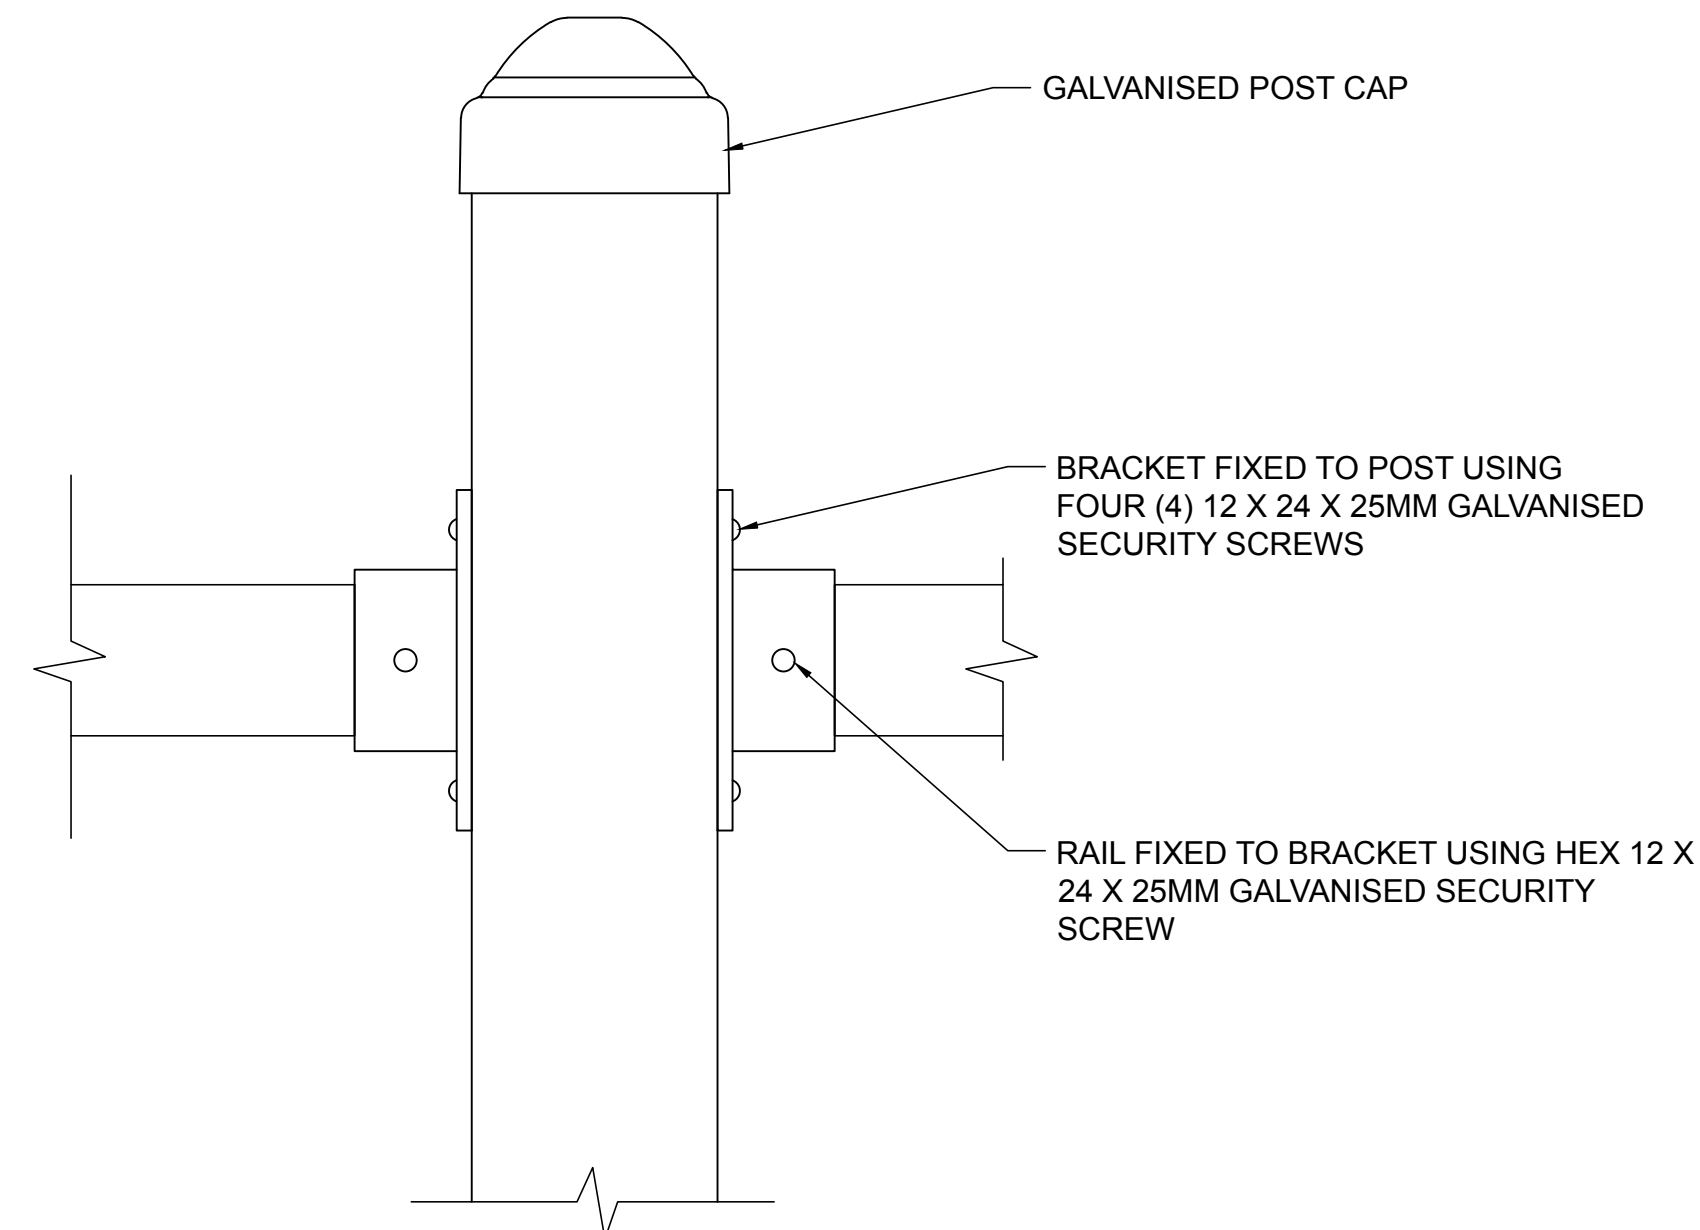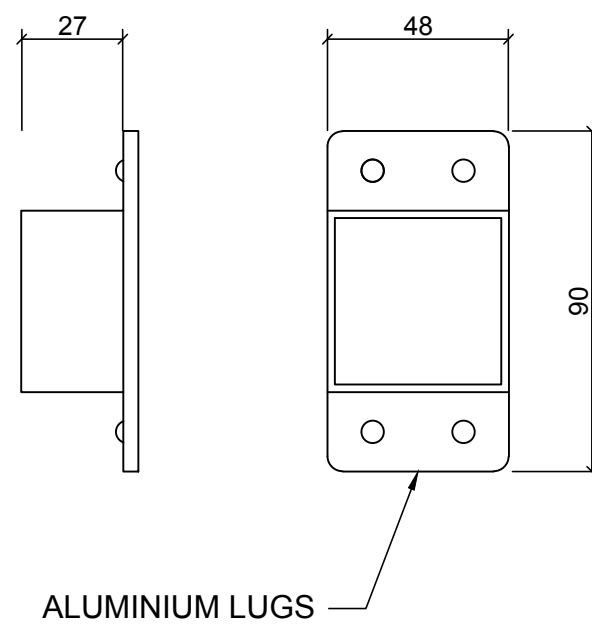

04
L07

LOOP FENCE BRACKET
DETAIL
SCALE 1:2

WARNING

Beware of underground services. The locations of underground services are indicative only. Their exact position should be proven on site.

Contractor to verify all dimensions on site before commencing work. Report all discrepancies to superintendent prior to construction. Figured dimensions to be taken in preference to scaled drawings. All drawings may not be reproduced or distributed without prior permission from the landscape architect.

REV	AMENDMENTS	DATE
-		

BIRDSEYE : STUDIOS

PO Box 204
Torrens Park SA 5062
Australia
0400 259 376
www.birdseyestudios.com.au
contact@birdseyestudios.com.au
ABN 699 810 067 25

STATUS

PRELIMINARY

PROJECT
PAEC FENCING SPECIFICATION

CLIENT
CITY OF PORT ADELAIDE ENFIELD
163 ST VINCENT STREET
PORT ADELAIDE

DRAWING
LOOP FENCE
CONSTRUCTION DETAILS


DRAWN	CHECKED	SCALE
RO	BB	A1 -AS INDICATED-

PLOT DATE	JOB NO.
MAR 2017	16009

DRAWING NO.	REVISION
-------------	----------

16009_L07


-

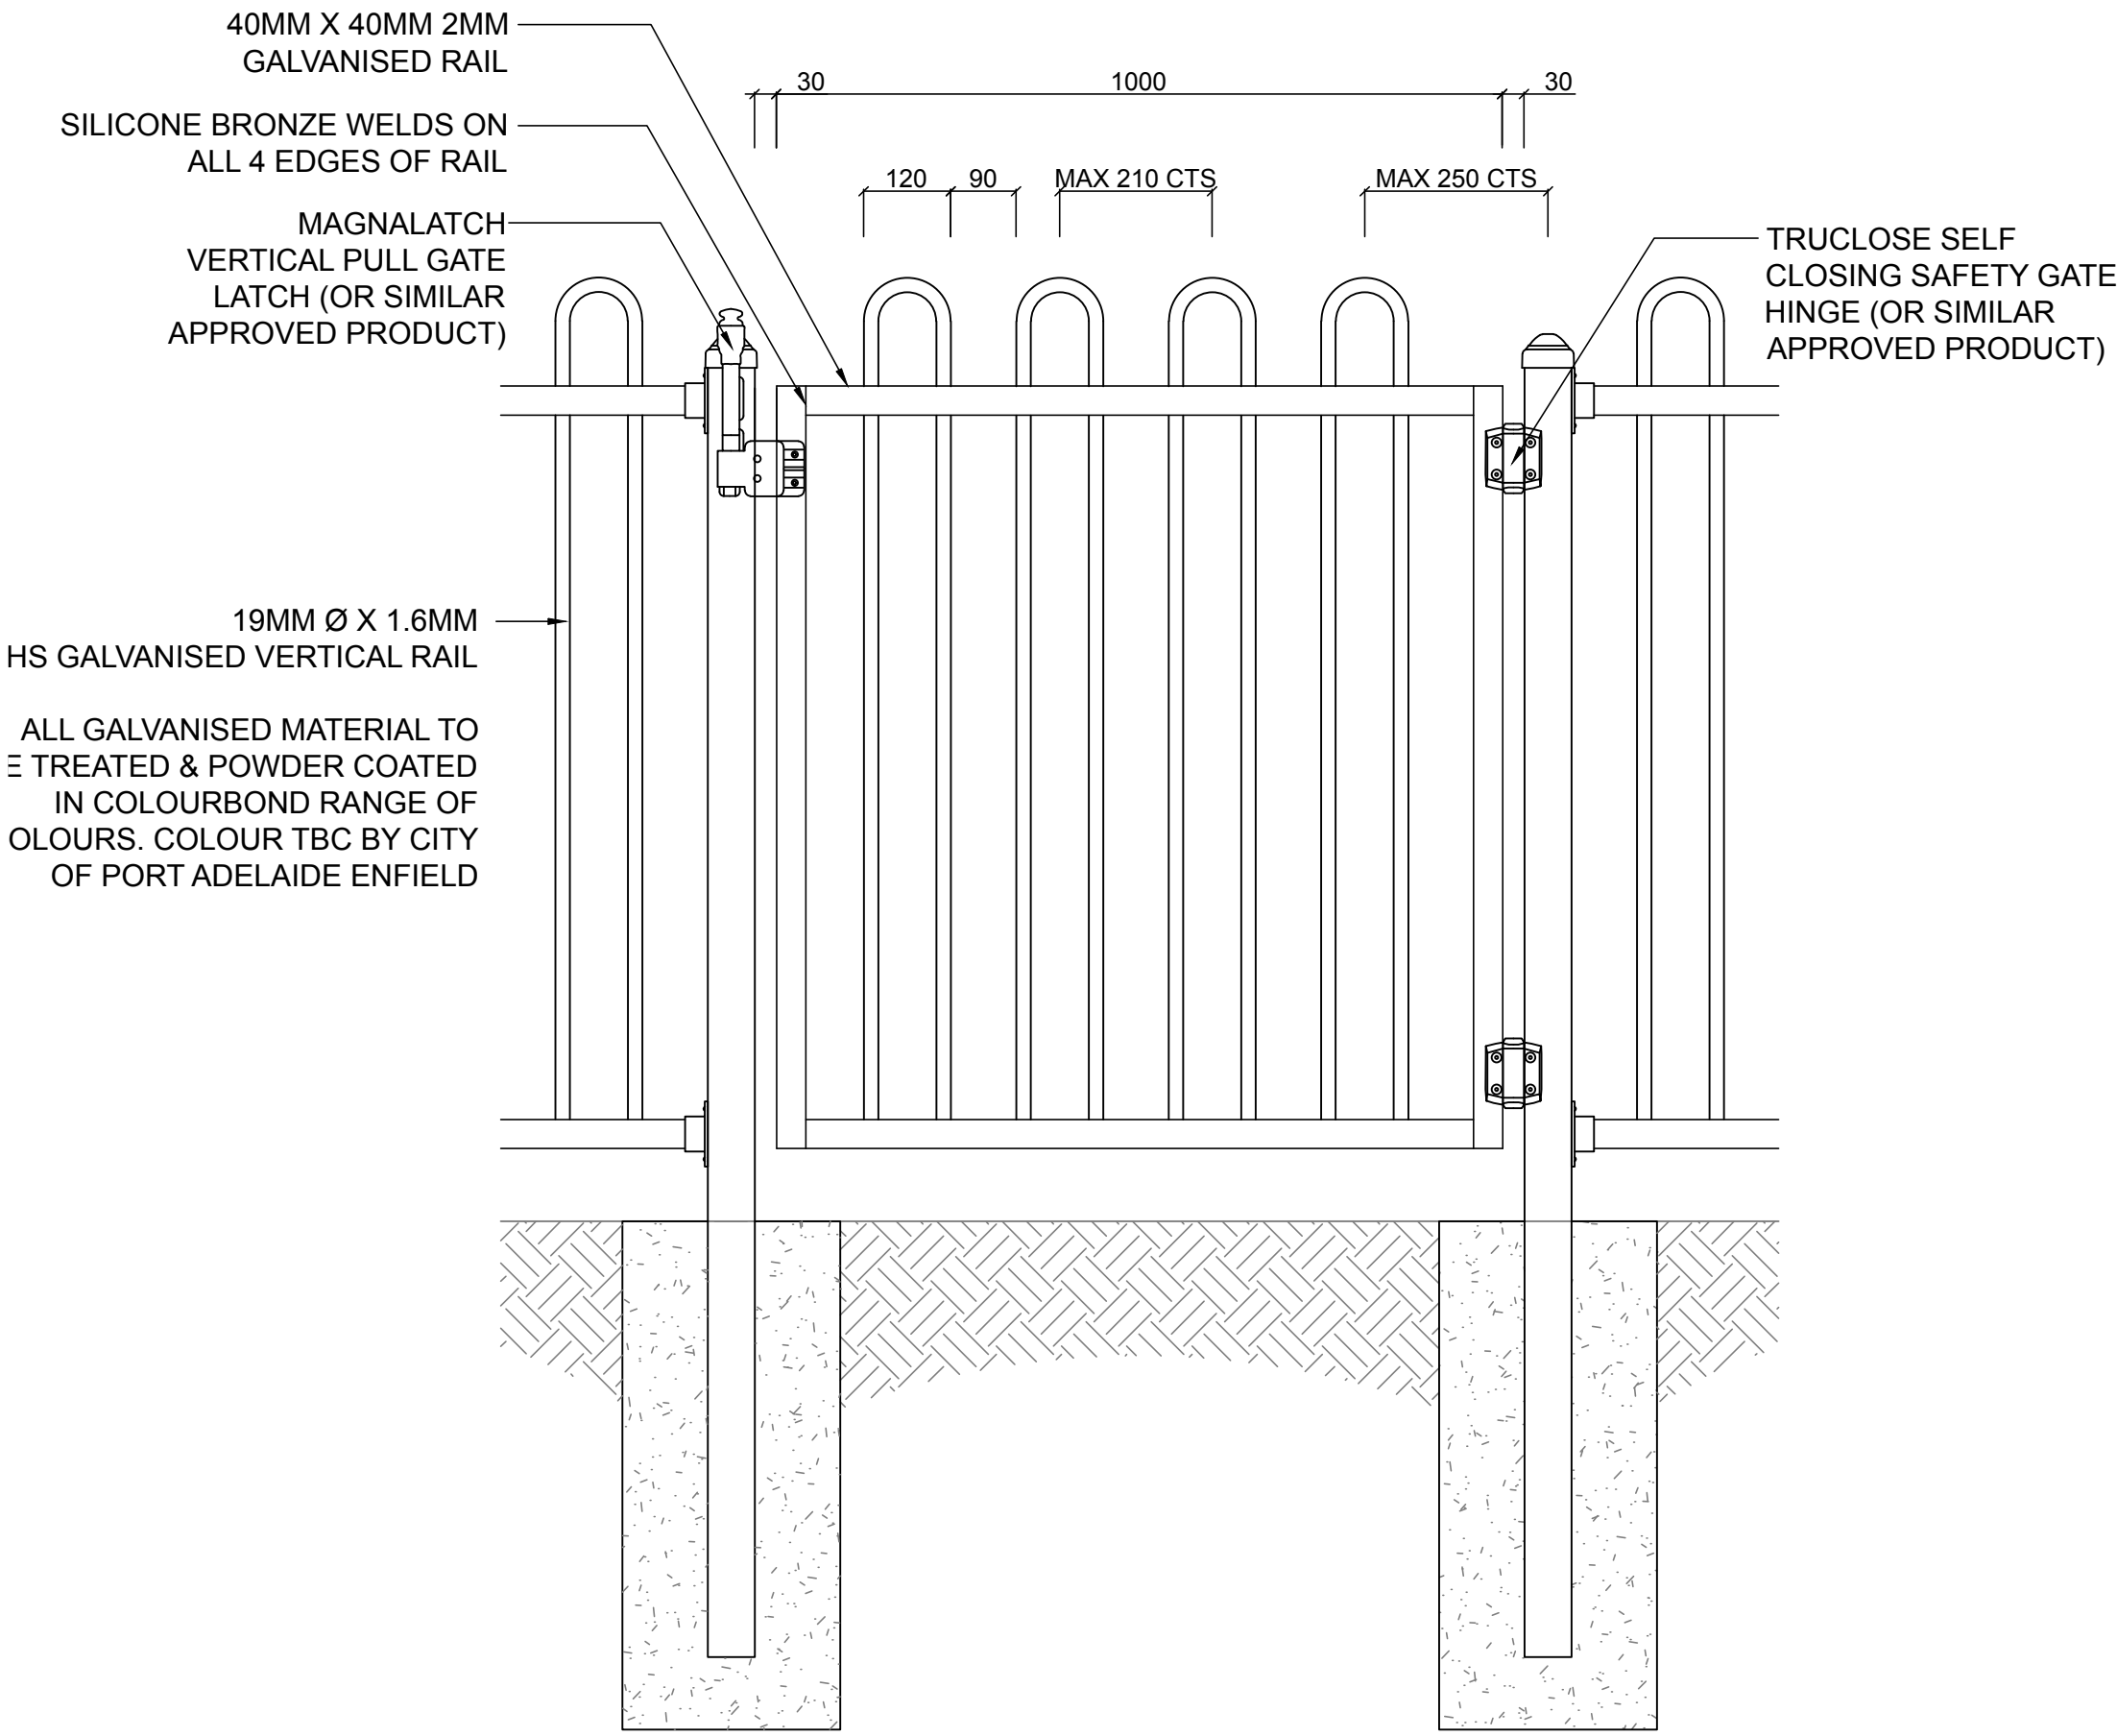

01
L08

LOOP FENCE SWING GATE

DETAIL
SCALE 1:10

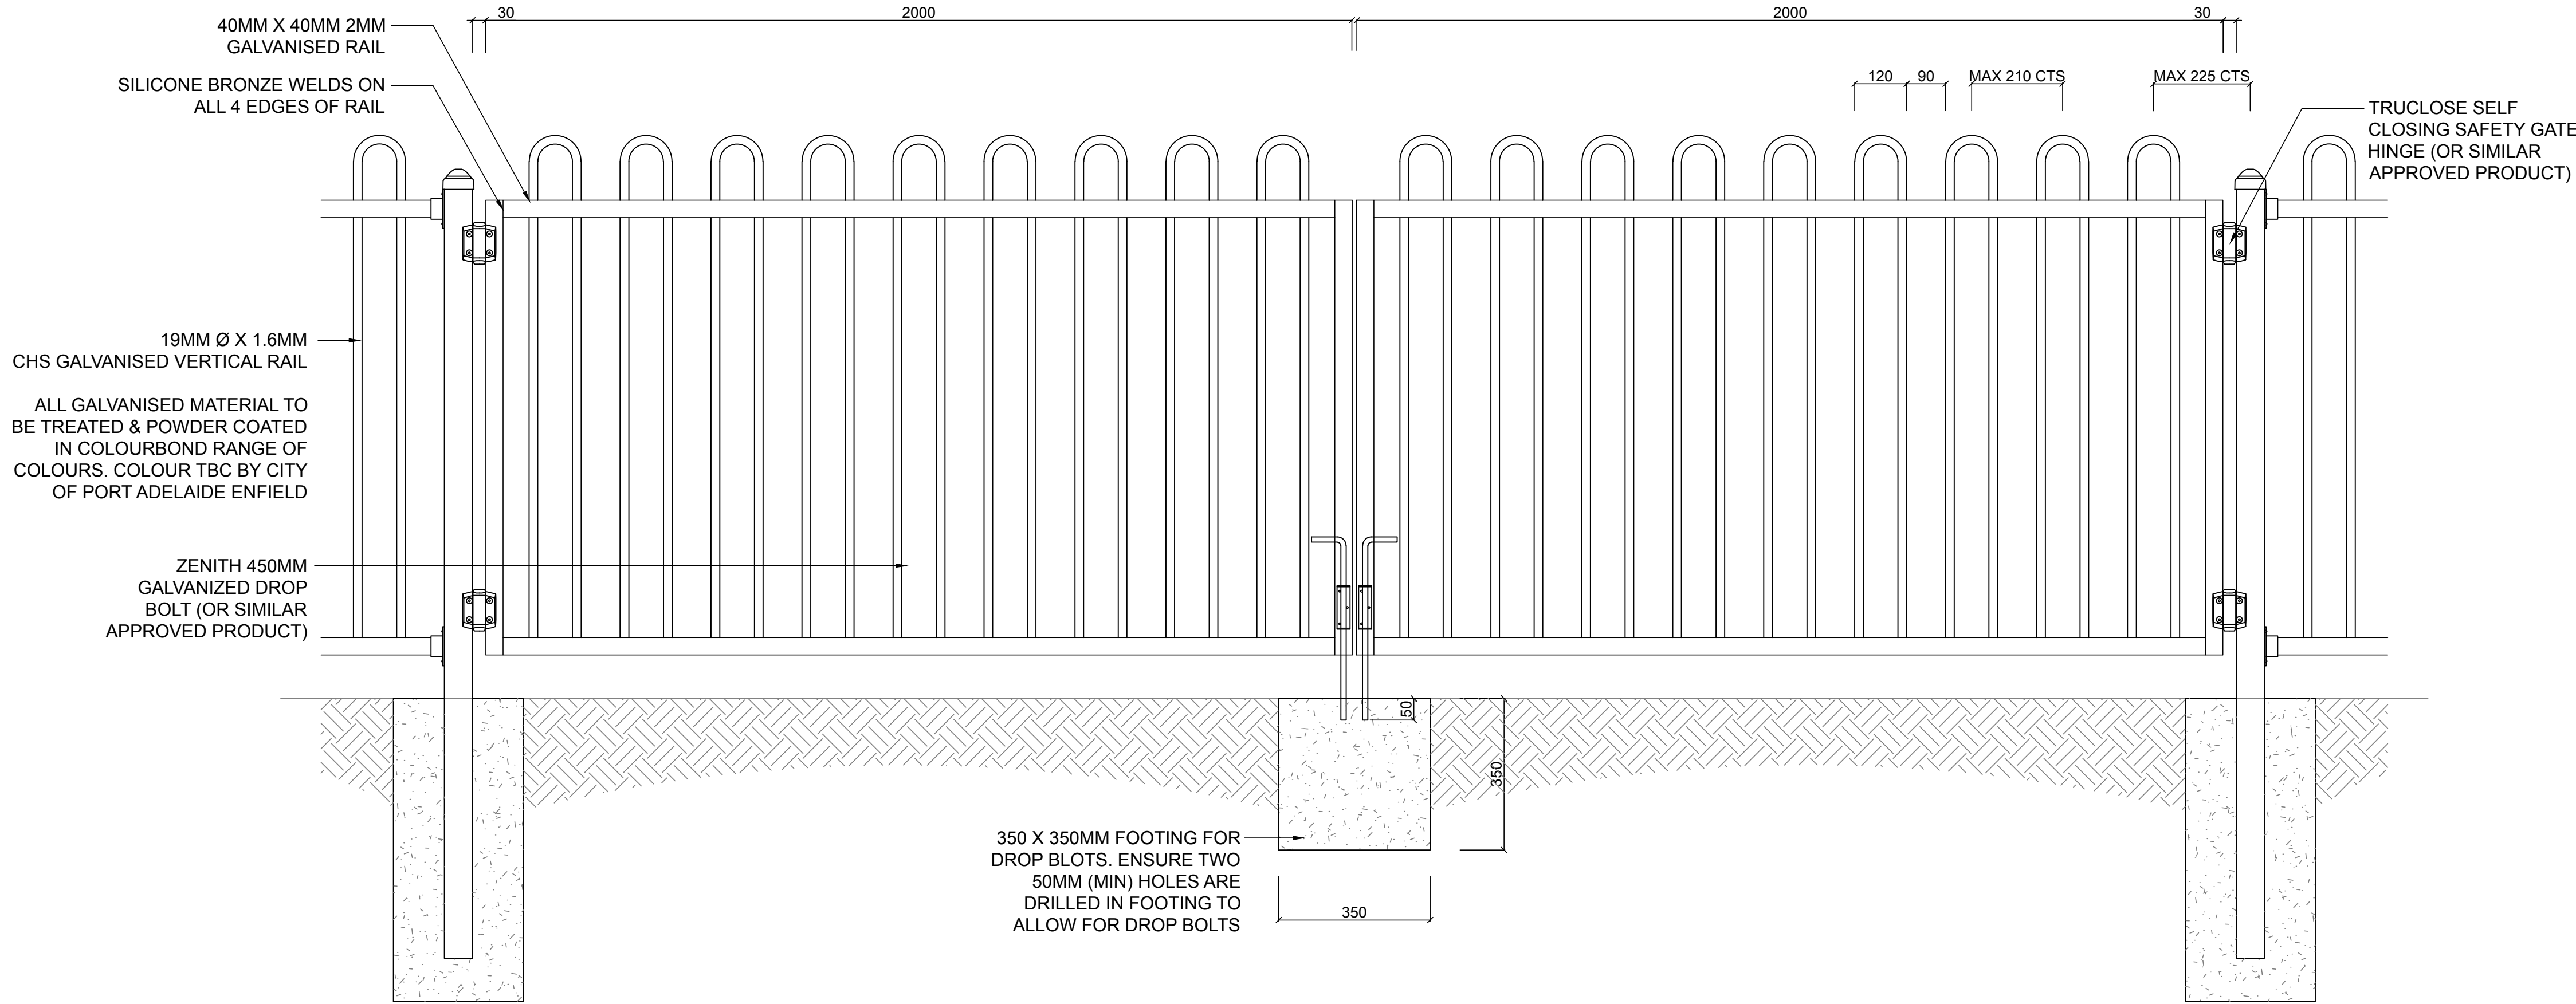

02
L08

LOOP FENCE DOUBLE GATE

DETAIL
SCALE 1:10

WARNING

Beware of underground services. The locations of underground services are indicative only. Their exact position should be proven on site.

Contractor to verify all dimensions on site before commencing work. Report all discrepancies to superintendent prior to construction. Figured dimensions to be taken in preference to scaled drawings. All drawings may not be reproduced or distributed without prior permission from the landscape architect.

REV	AMENDMENTS	DATE
-		

BIRDSEYE : STUDIOS

PO Box 204
Torrens Park SA 5062
Australia
0400 299 376
www.birdseyestudios.com.au
contact@birdseyestudios.com.au
ABN 699 810 067 25

STATUS

PRELIMINARY

PROJECT
PAEC FENCING SPECIFICATION

CLIENT
CITY OF PORT ADELAIDE ENFIELD
163 ST VINCENT STREET
PORT ADELAIDE


DRAWING
LOOP FENCE GATES
CONSTRUCTION DETAILS

DRAWN	CHECKED	SCALE
RO	BB	A1 -AS INDICATED-


PLOT DATE	JOB NO.
MAR 2017	16009

DRAWING NO.	REVISION
-------------	----------


16009_L08

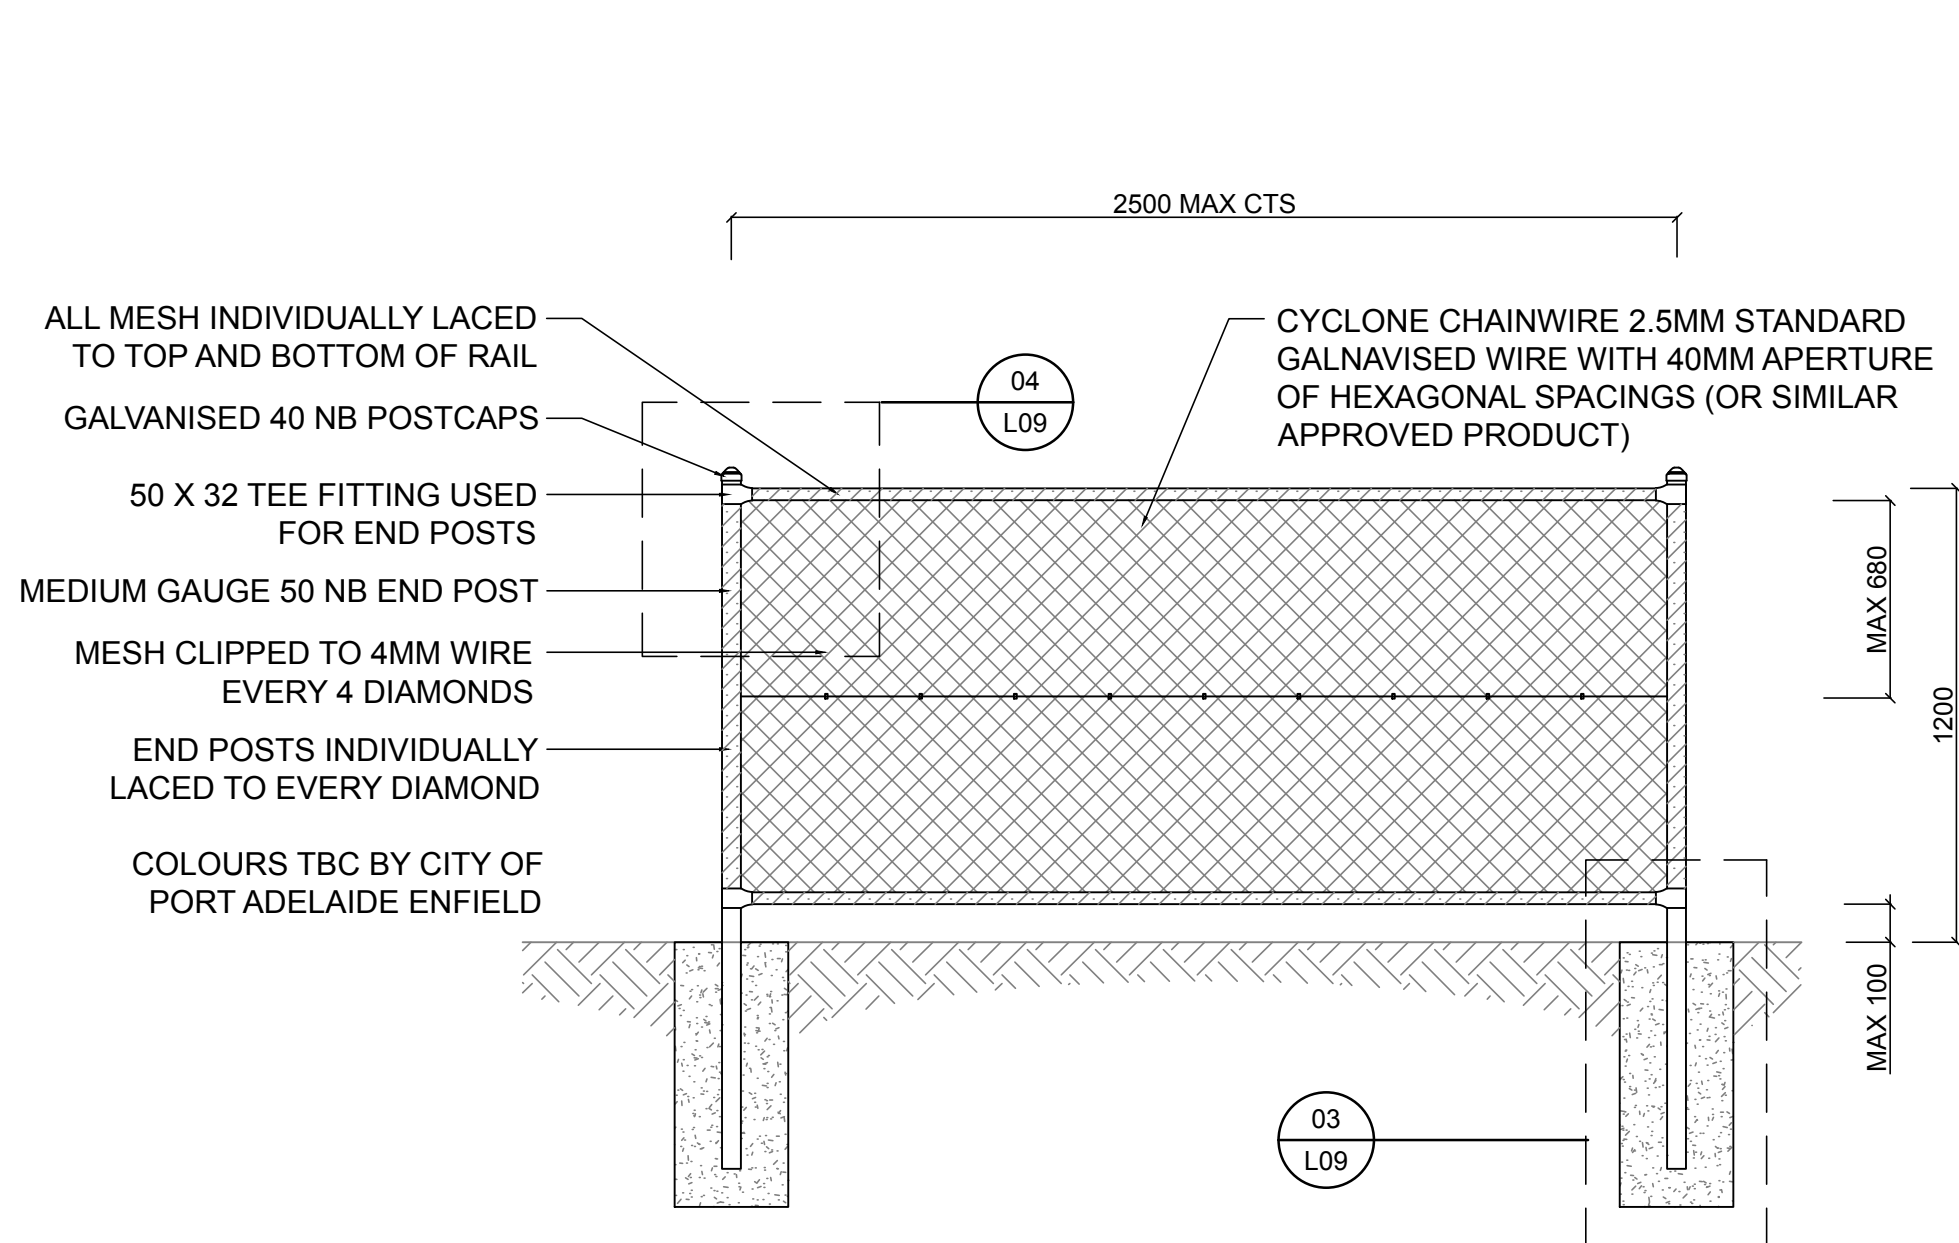


01 1200MM CYCLONE FENCE
L09 DETAIL
SCALE 1:20

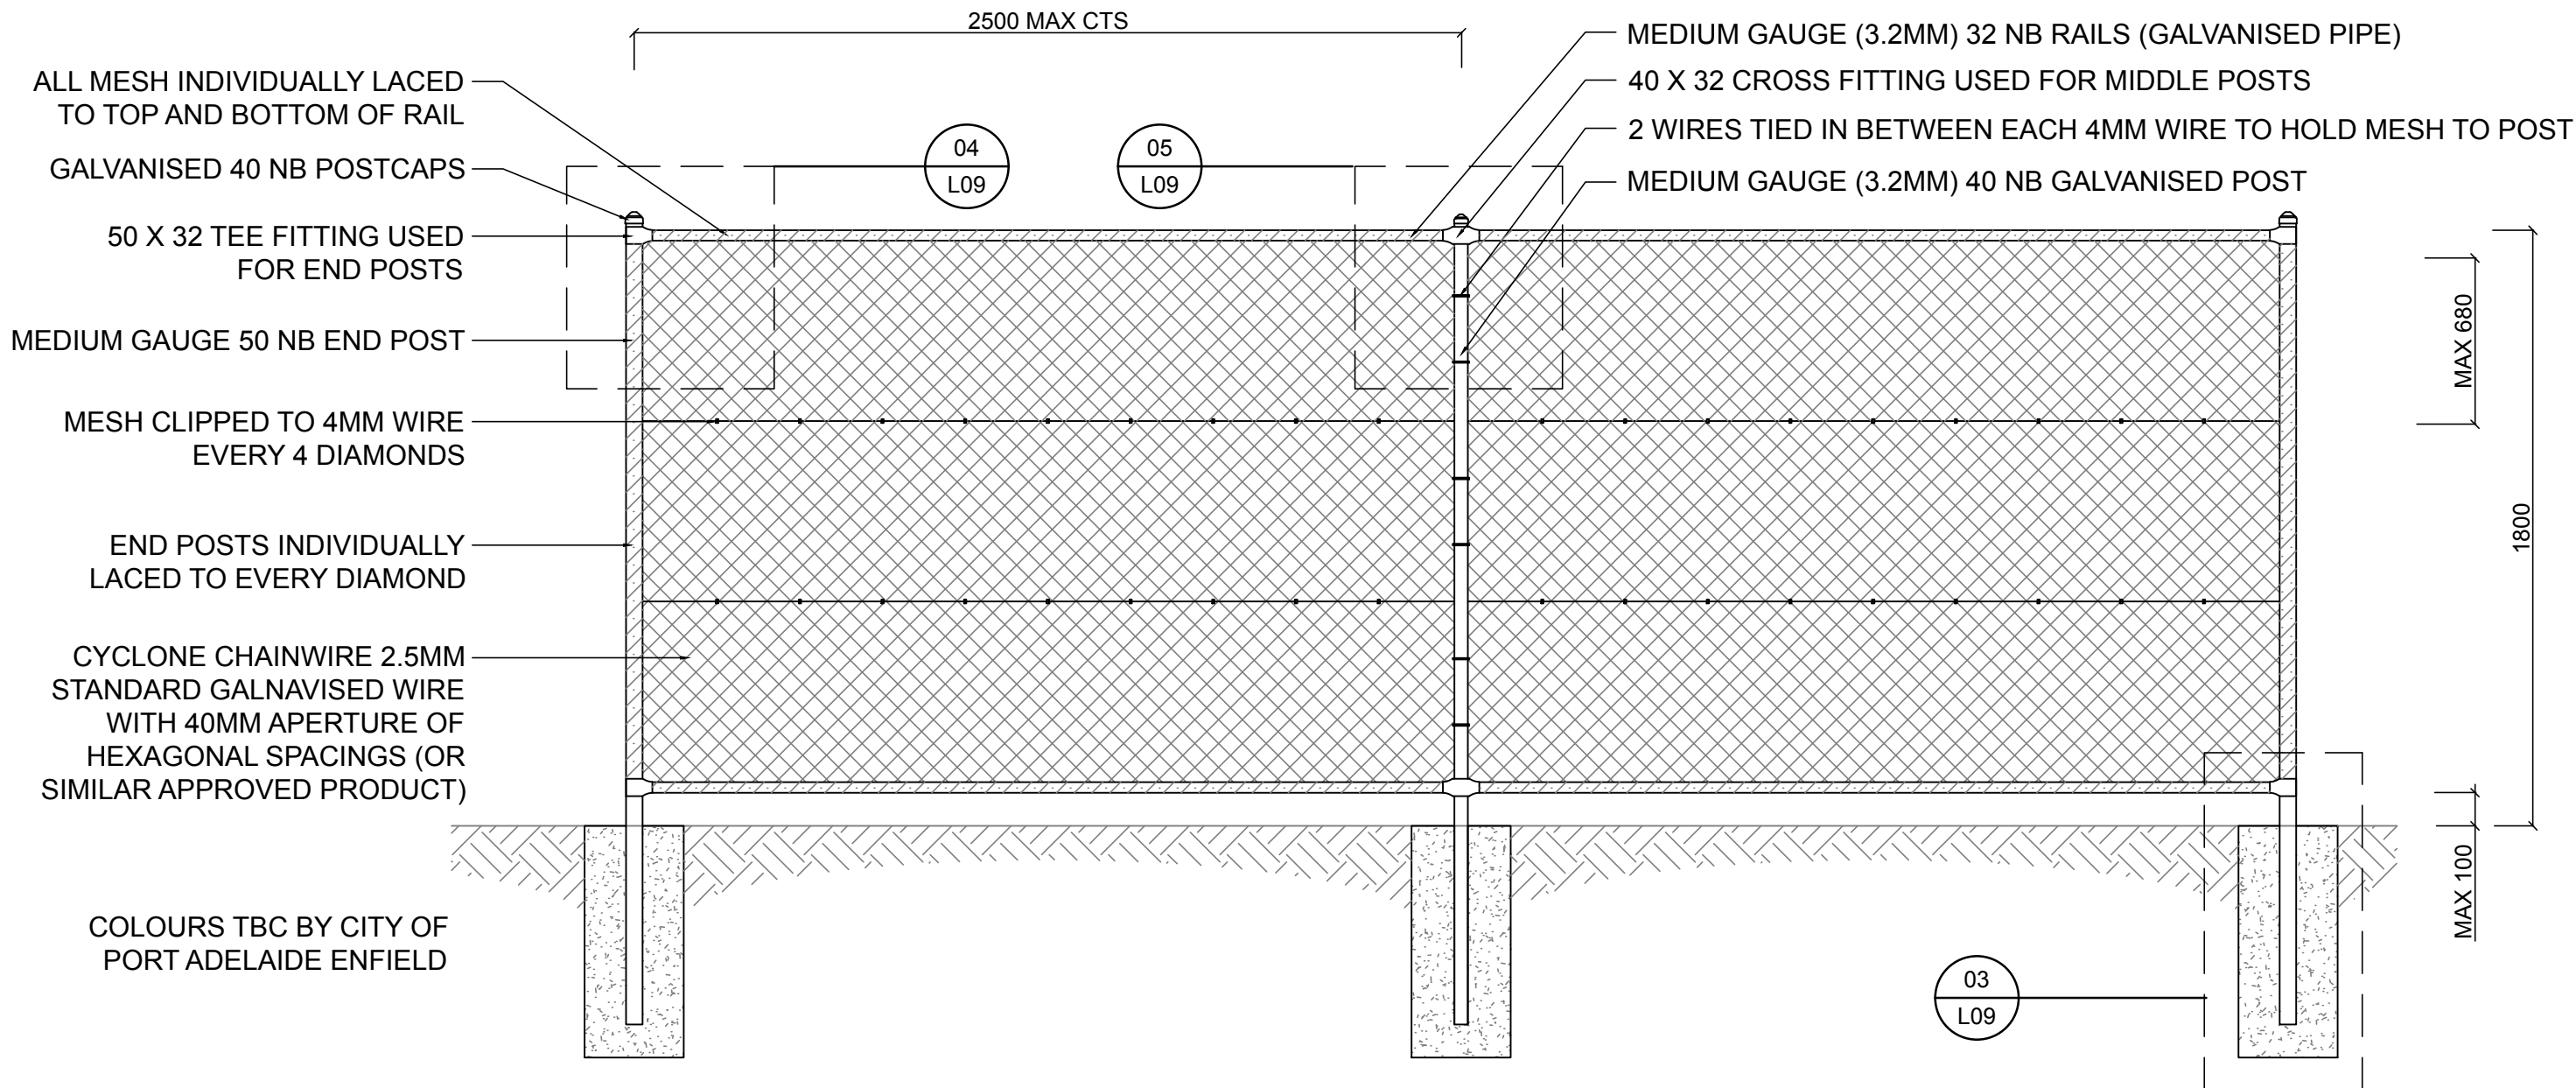


02 1800MM CYCLONE FENCE
L09 DETAIL
SCALE 1:20

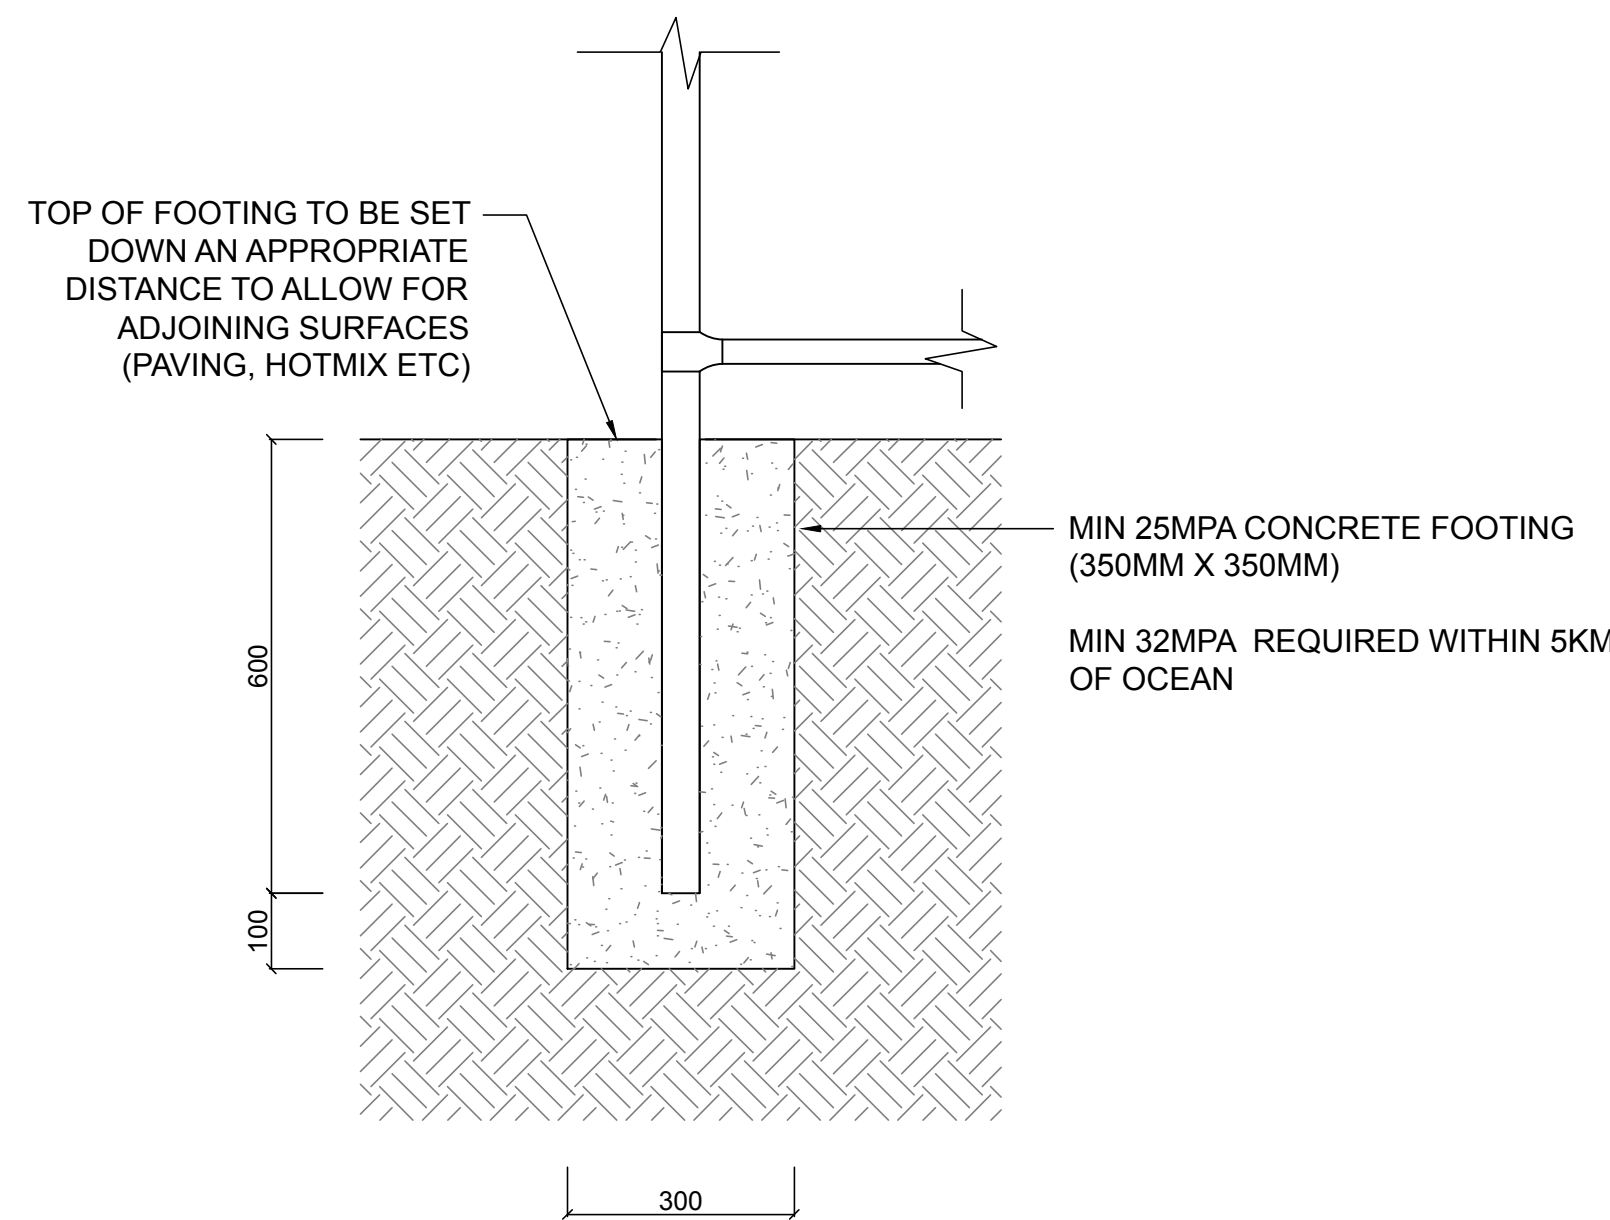

03 1200MM - 1800MM SPECIFICATION FOOTING
L09 SECTION DETAIL
SCALE 1:10

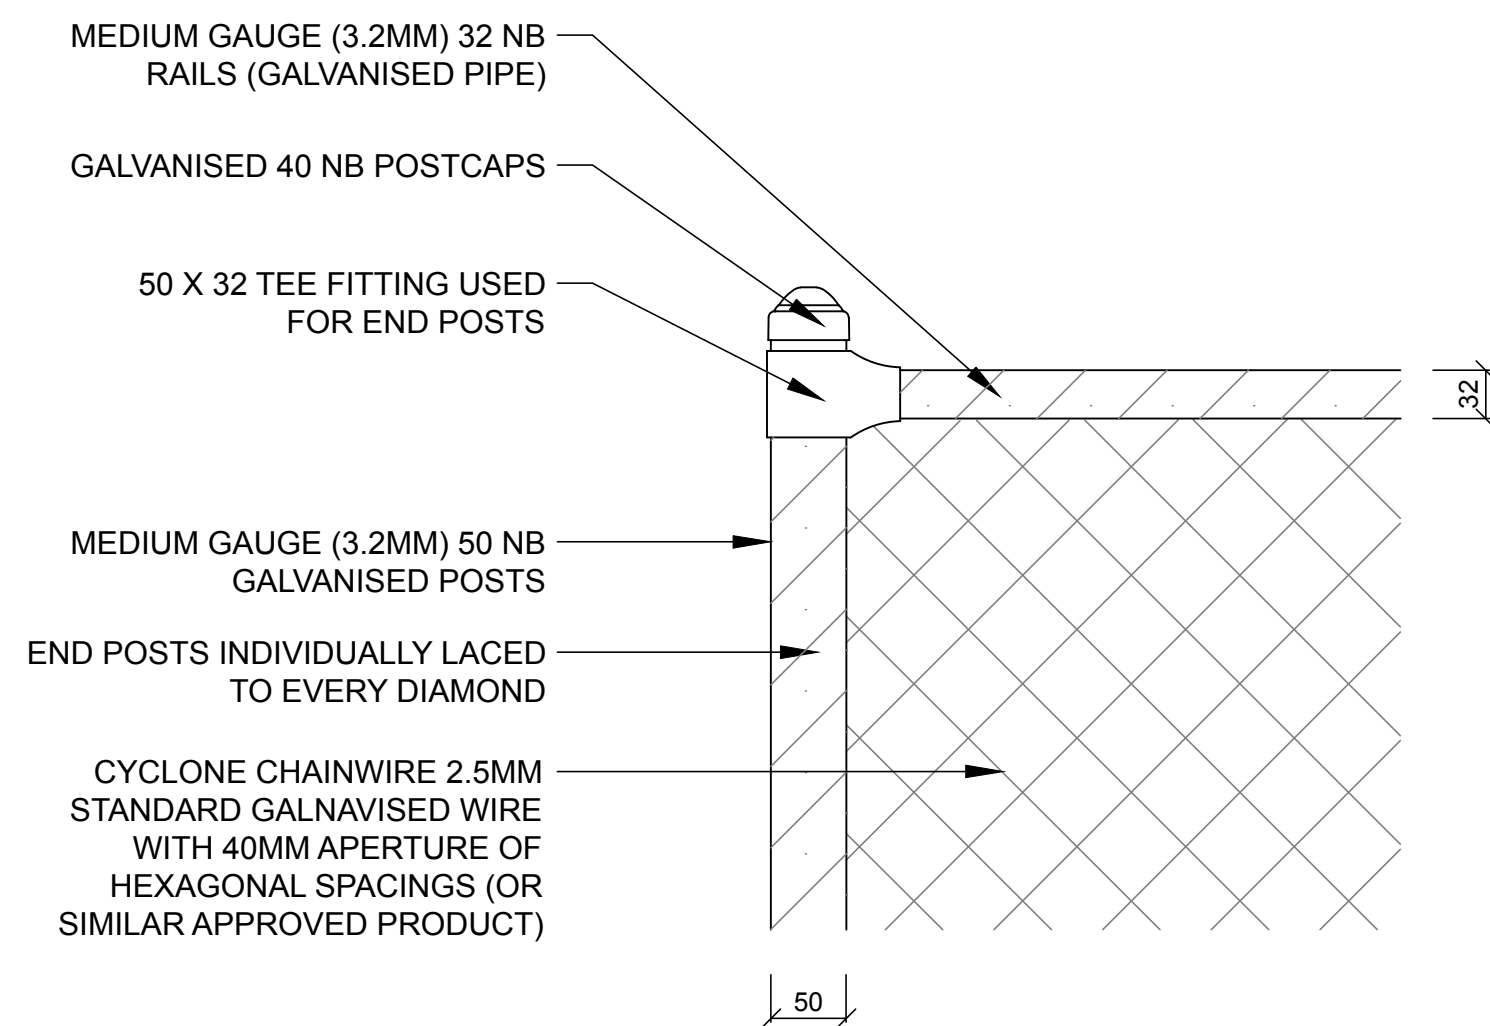

04 1200MM - 1800MM 50 X 32 TEE FITTING
L09 SECTION DETAIL
SCALE 1:5

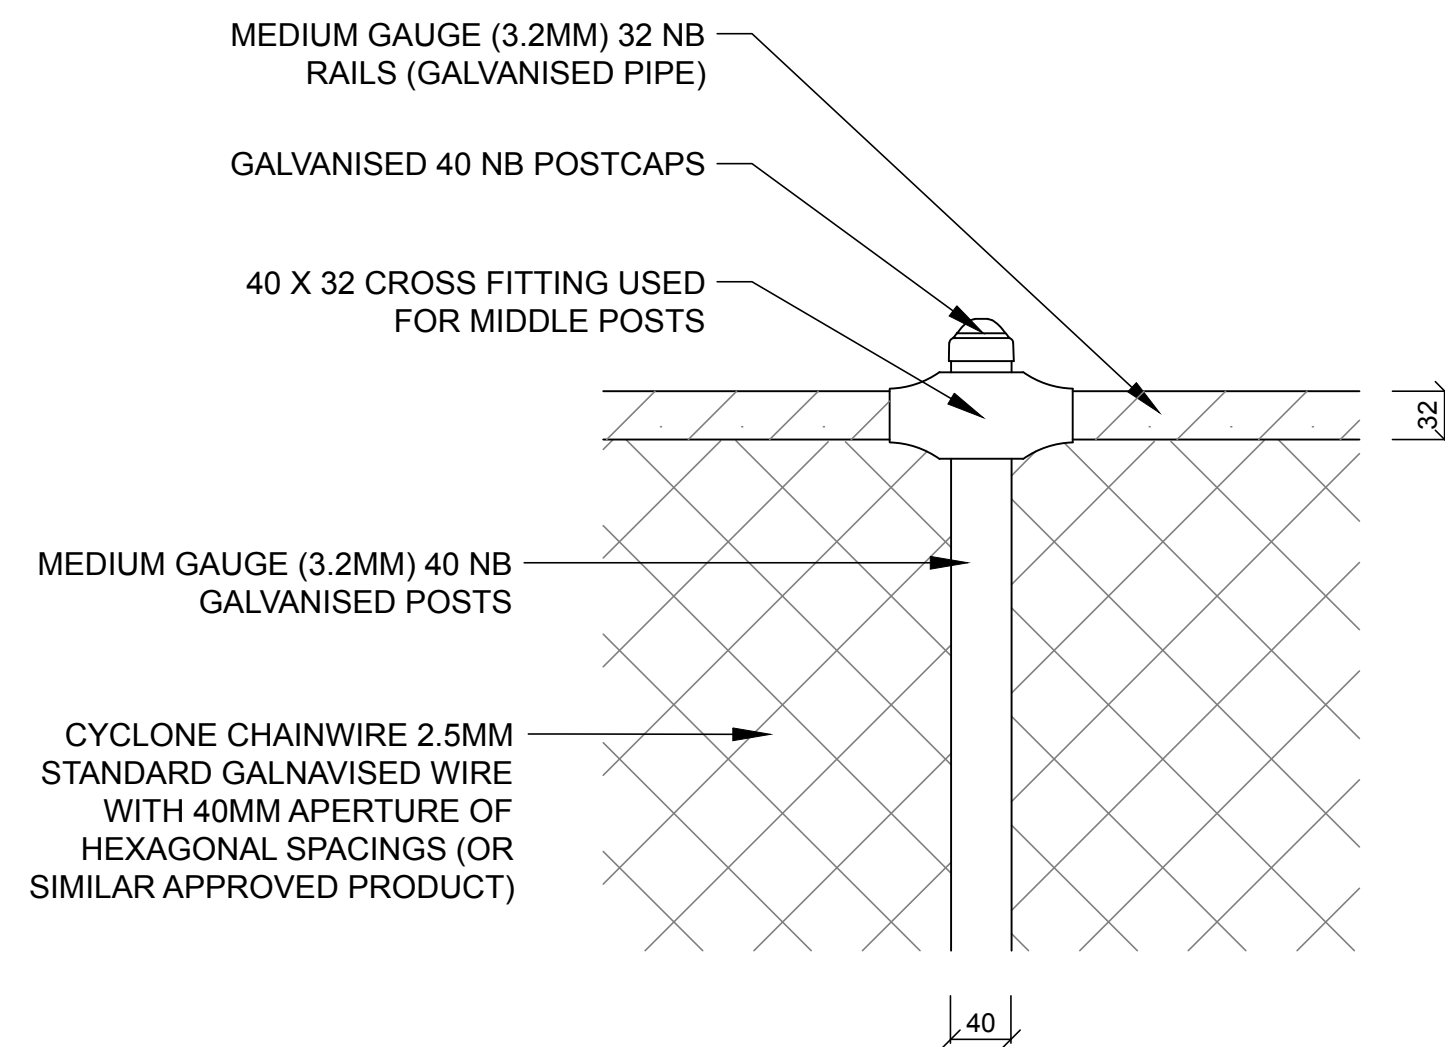

05 1200MM - 1800MM 40 X 32 CROSS FITTING
L09 SECTION DETAIL
SCALE 1:5

WARNING

Beware of underground services. The locations of underground services are indicative only. Their exact position should be proven on site.

Contractor to verify all dimensions on site before commencing work. Report all discrepancies to superintendent prior to construction. Figured dimensions to be taken in preference to scaled drawings. All drawings may not be reproduced or distributed without prior permission from the landscape architect.

REV	AMENDMENTS	DATE
A	GENERAL CORRECTIONS	19/05/16
B	GENERAL CORRECTIONS	01/03/17

BIRDSEYE : STUDIOS

PO Box 204
Torrens Park SA 5062
Australia
0400 299 376
www.birdseyestudios.com.au
contact@birdseyestudios.com.au
ABN 699 810 067 25

STATUS

PRELIMINARY

PROJECT
PAEC FENCING SPECIFICATION

CLIENT
CITY OF PORT ADELAIDE ENFIELD
163 ST VINCENT STREET
PORT ADELAIDE

DRAWING
1200MM & 1800MM CYCLONE FENCES
CONSTRUCTION DETAILS

DRAWN	CHECKED	SCALE
RO	BB	A1 A3 A5 A6 A7 A8 A9


PLOT DATE
MAR 2017

JOB NO.
16009


DRAWING NO. 16009_L09

REVISION

B

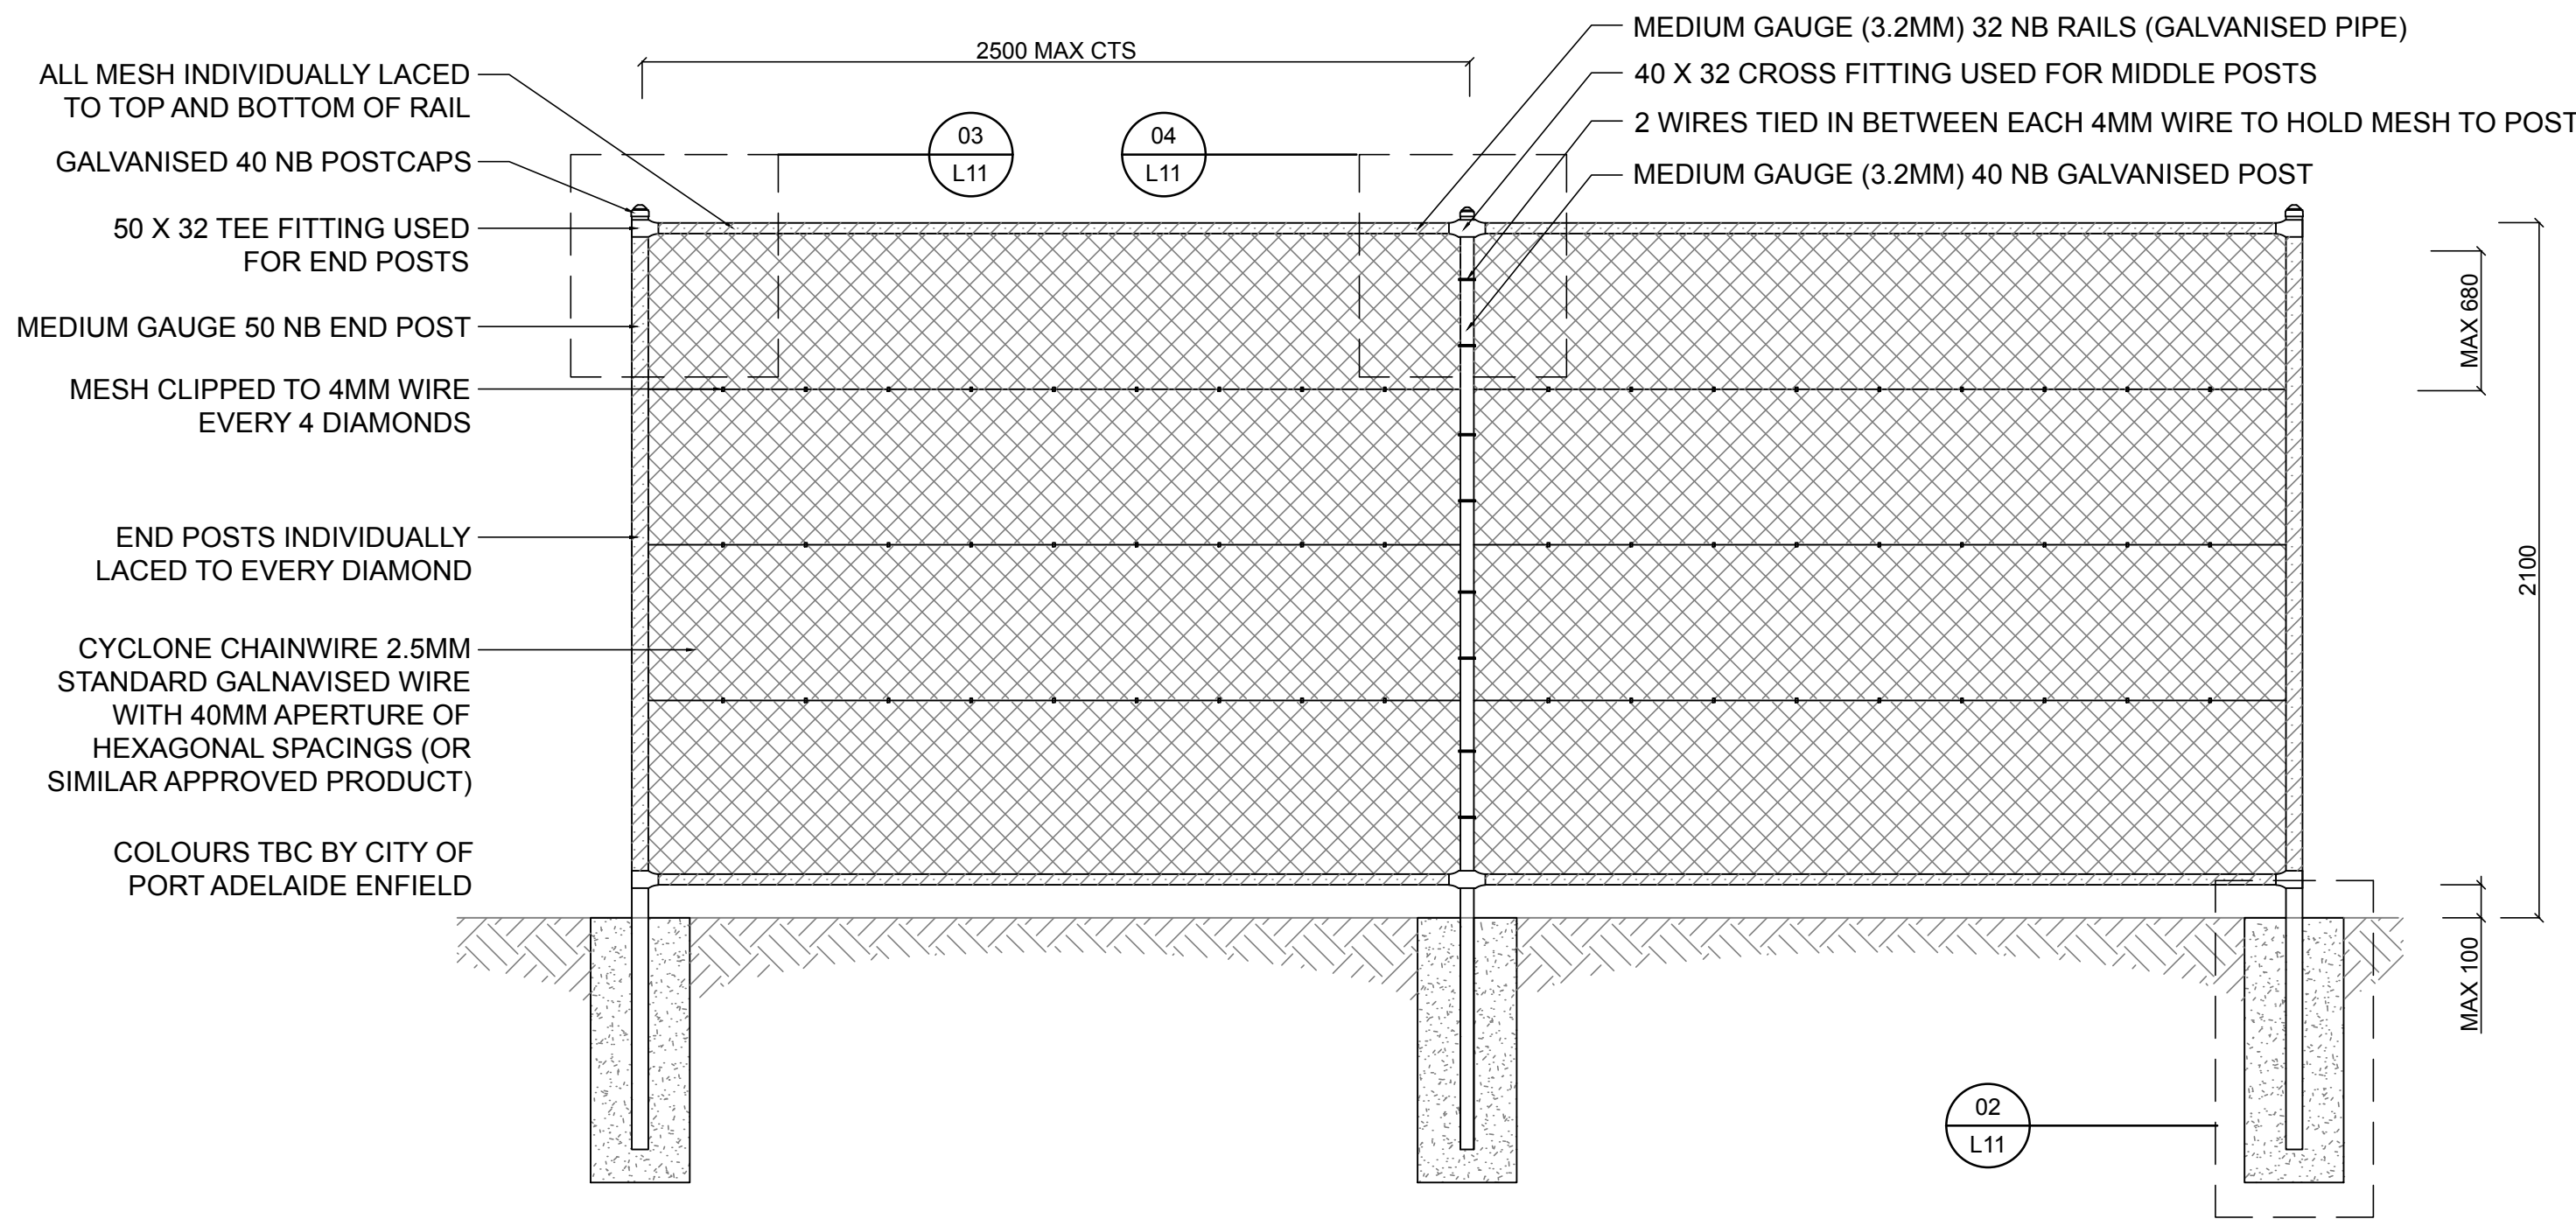

01
L10
2100MM CYCLONE FENCE
DETAIL
SCALE 1:20

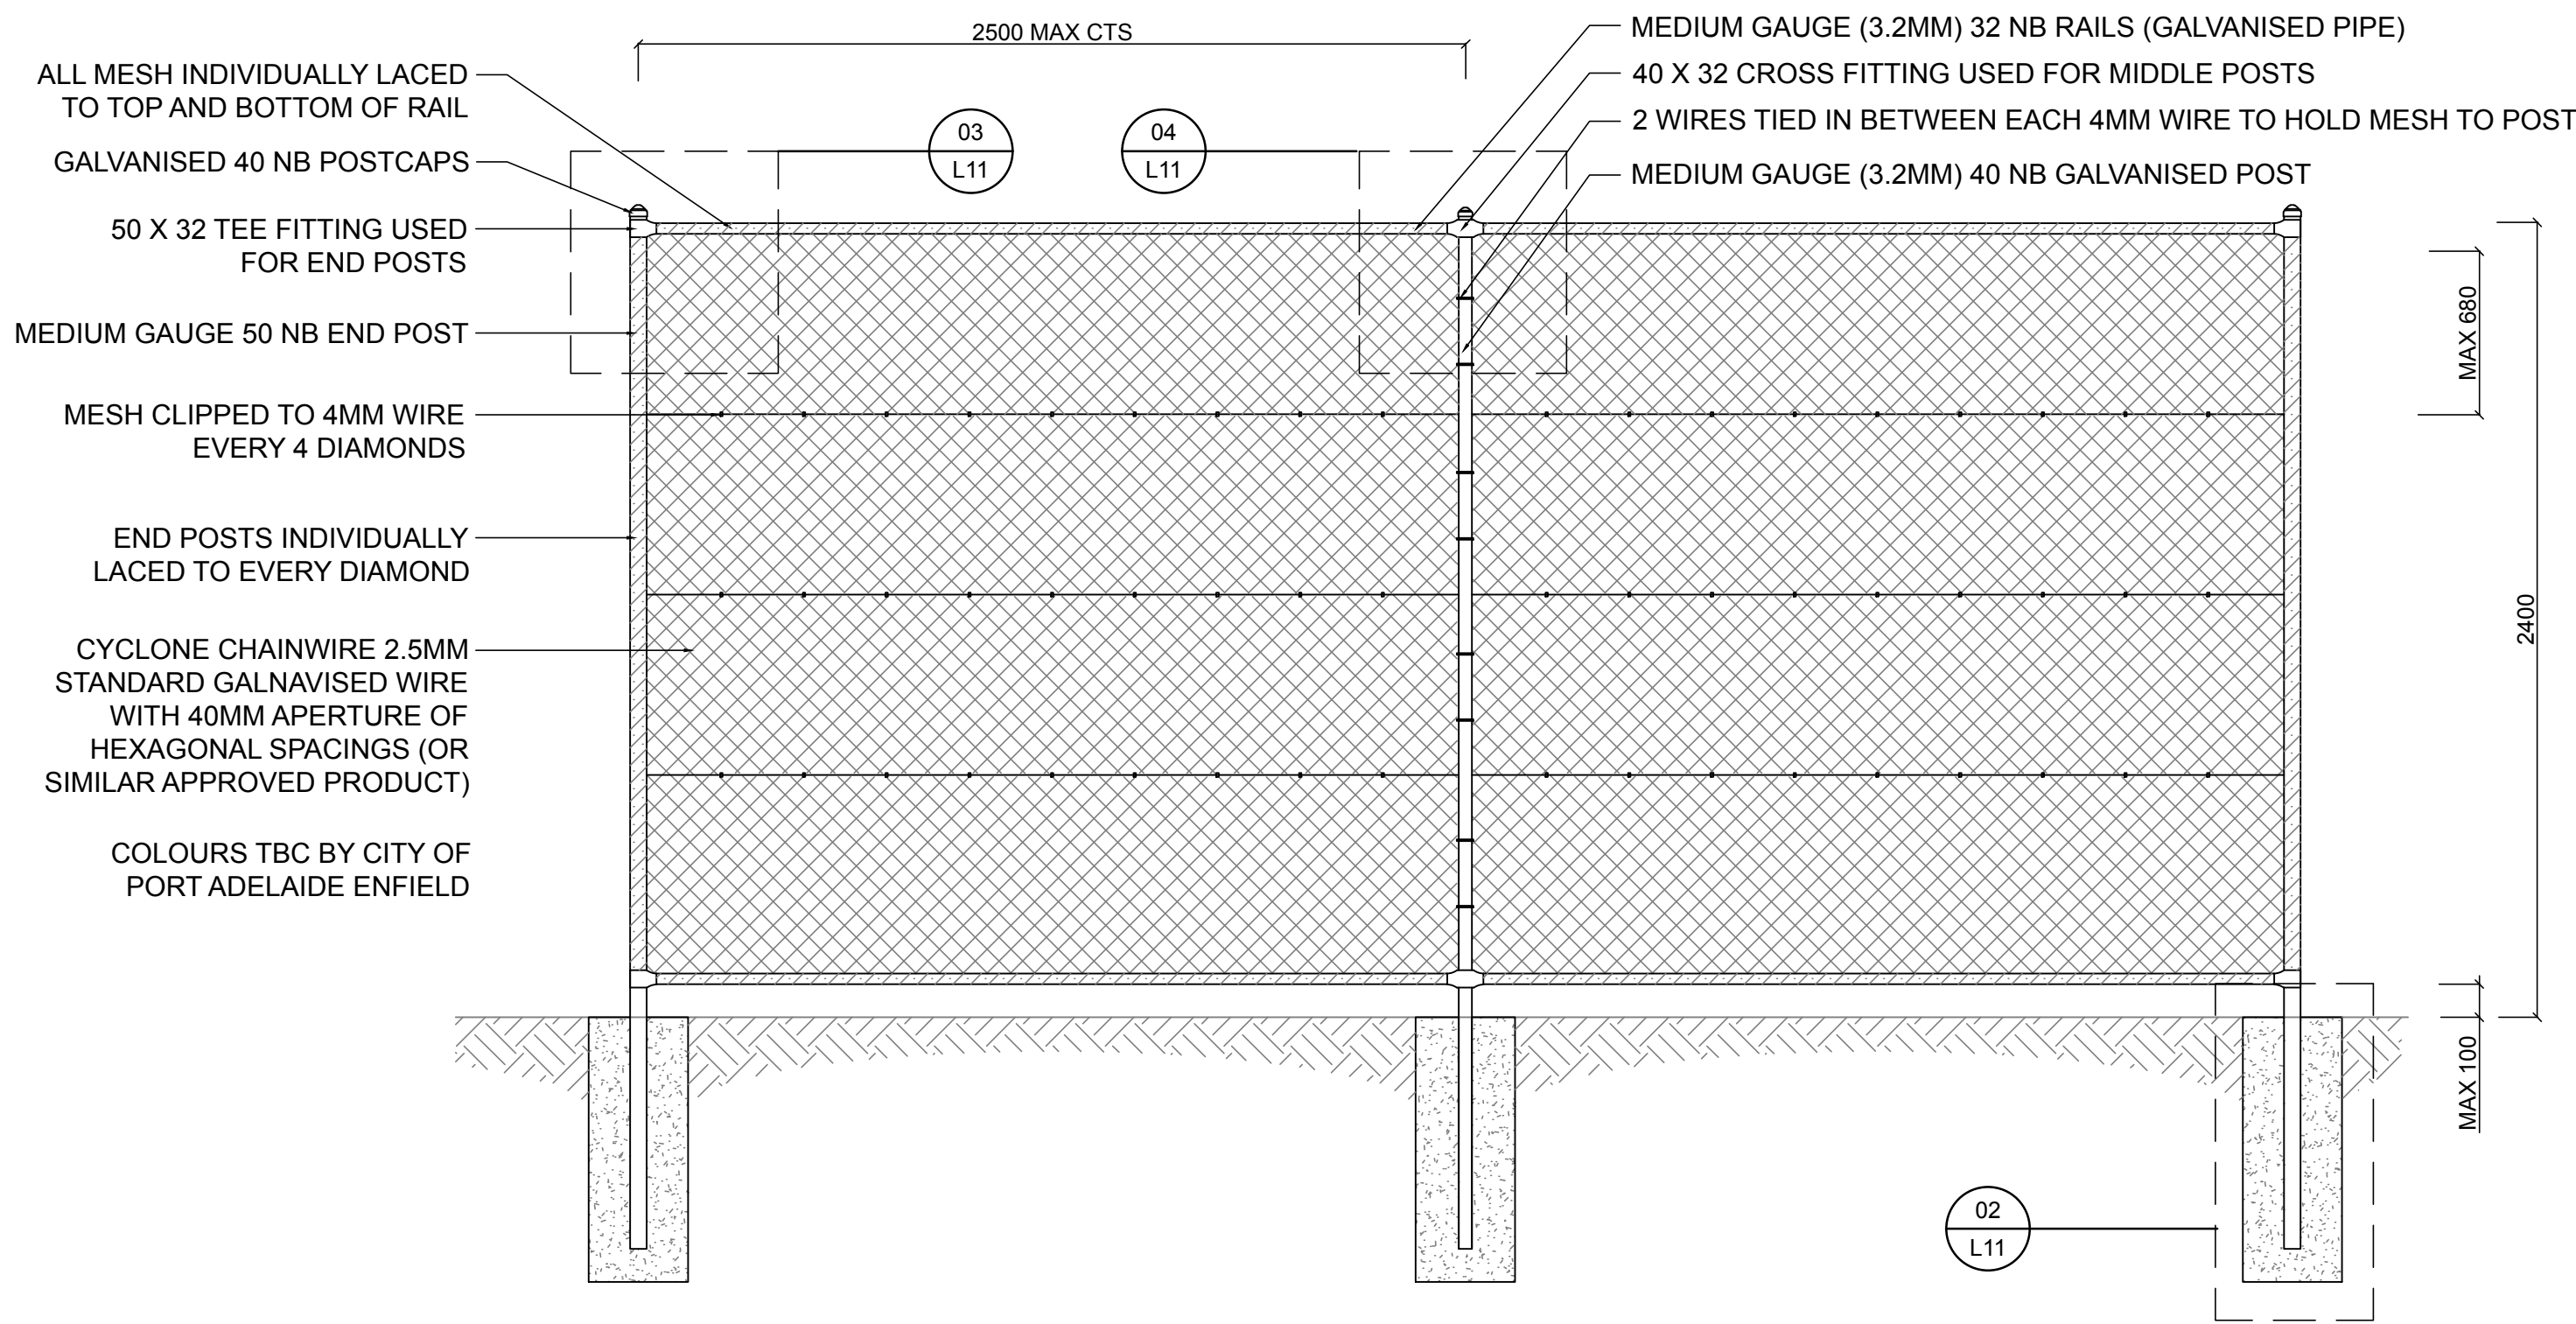

02
L10
2400MM CYCLONE FENCE
DETAIL
SCALE 1:20

WARNING

Beware of underground services. The locations of underground services are indicative only. Their exact position should be proven on site.

Contractor to verify all dimensions on site before commencing work. Report all discrepancies to superintendent prior to construction. Figured dimensions to be taken in preference to scaled drawings. All drawings may not be reproduced or distributed without prior permission from the landscape architect.

REV	AMENDMENTS	DATE
A	GENERAL CORRECTIONS	19/05/16
B	GENERAL CORRECTIONS	01/03/17

BIRDSEYE : STUDIOS

PO Box 204
Torrens Park SA 5062
Australia
0400 259 376
www.birdseyestudios.com.au
contact@birdseyestudios.com.au
ABN 699 810 067 25

STATUS

PRELIMINARY

PROJECT
PAEC FENCING SPECIFICATION

CLIENT
CITY OF PORT ADELAIDE ENFIELD
163 ST VINCENT STREET
PORT ADELAIDE

DRAWING
2100MM & 2400MM CYCLONE FENCES
CONSTRUCTION DETAILS


DRAWN	CHECKED	SCALE
RO	BB	A1 A3 A5 INDICATED

PLOT DATE
MAR 2017


JOB NO.
16009

DRAWING NO.
16009_L10


REVISION
B

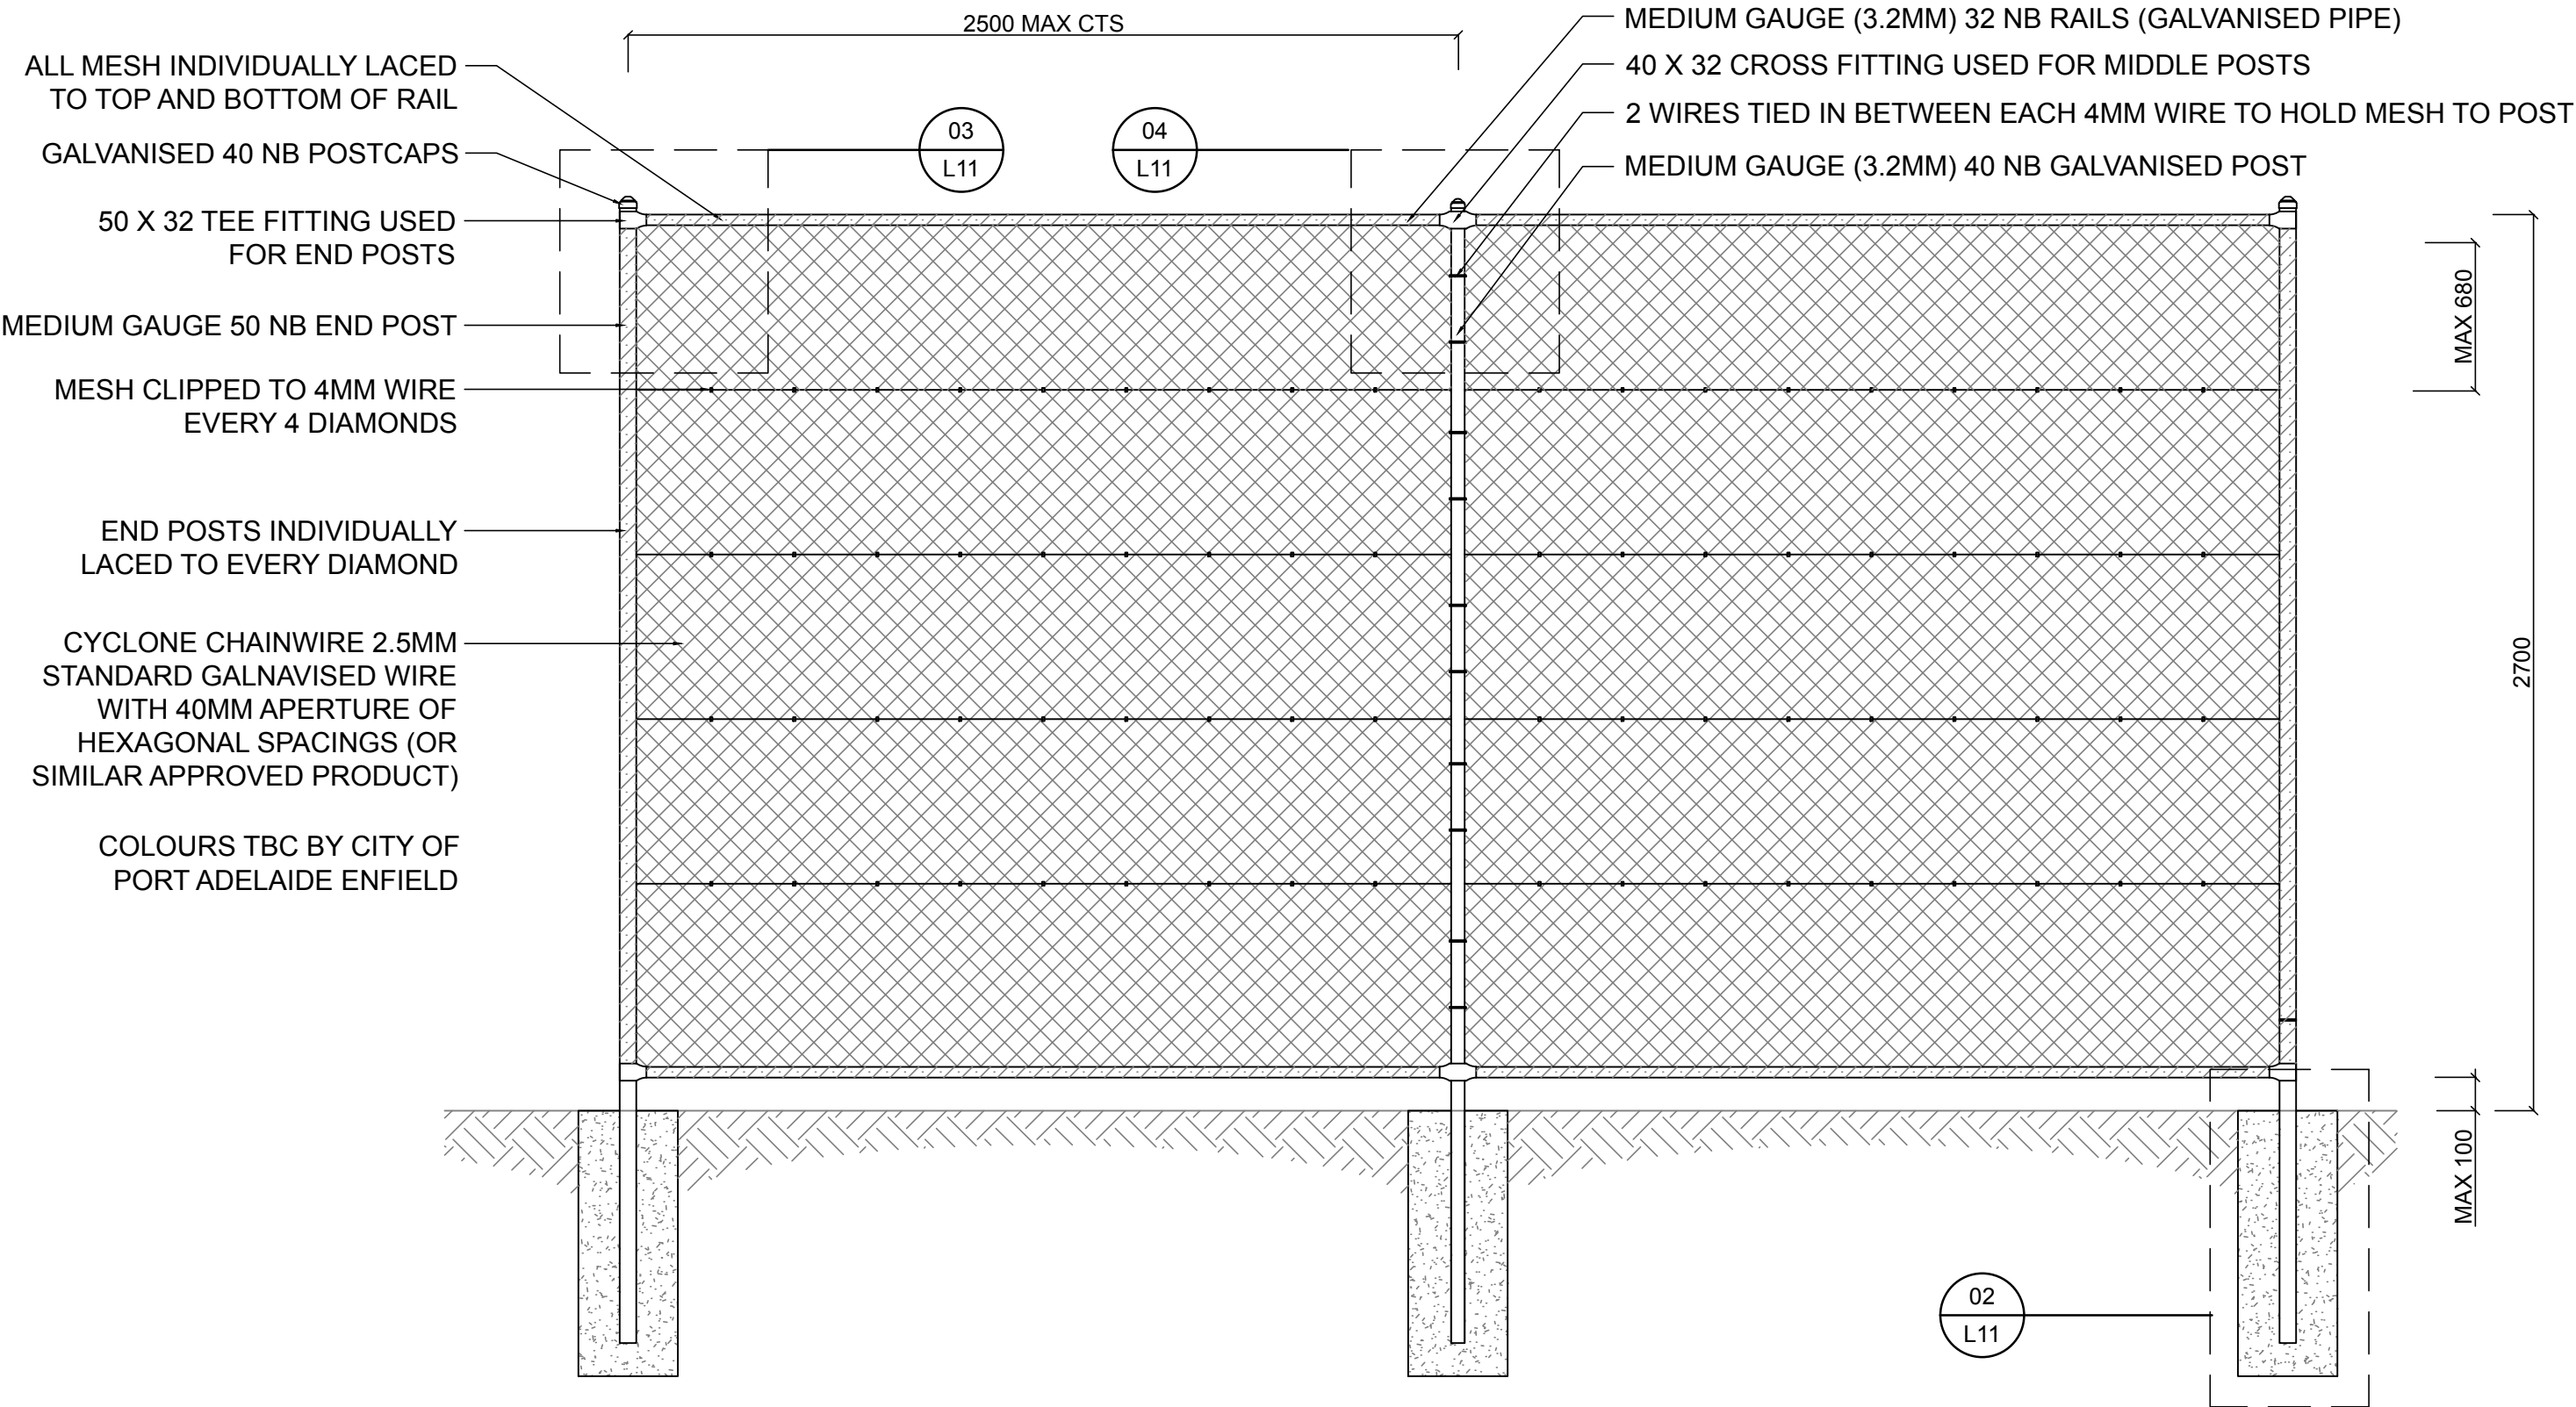


01 2700MM CYCLONE FENCE
L11 DETAIL
SCALE 1:20

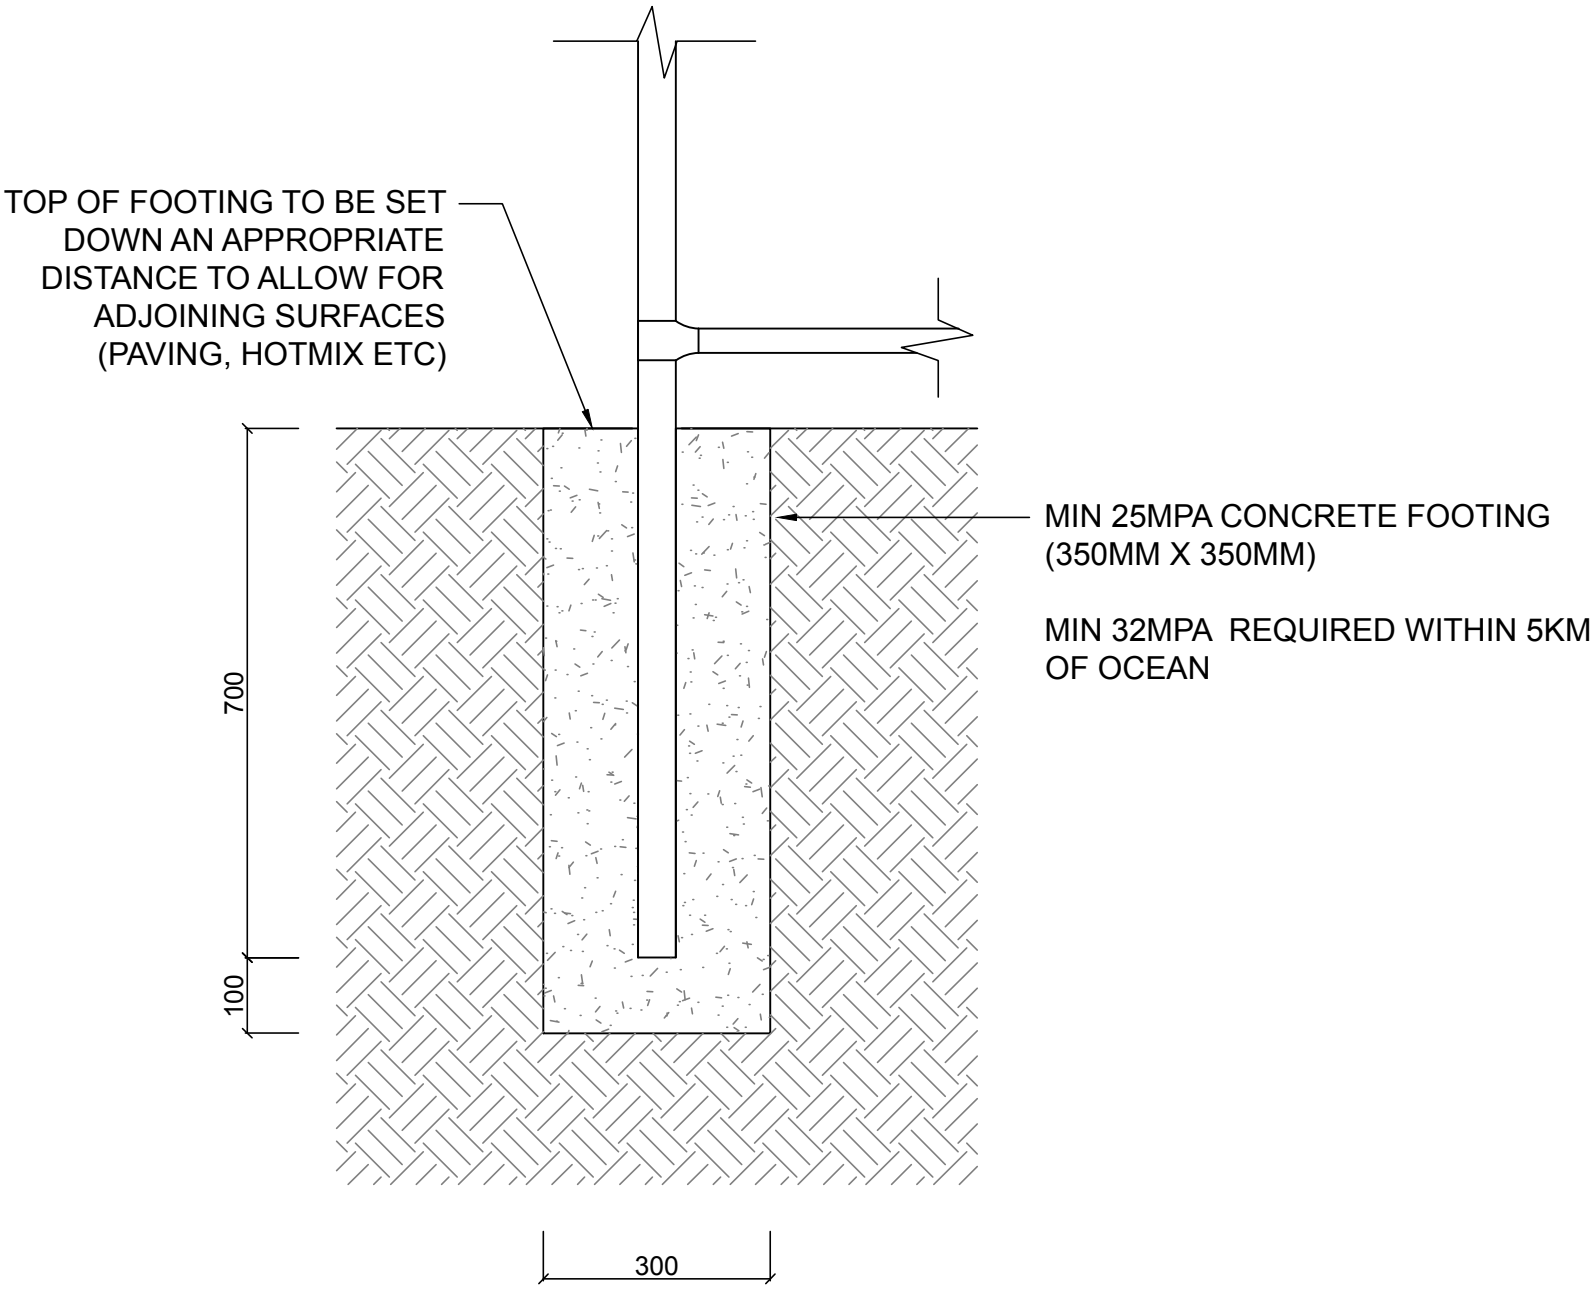

02 2100MM - 2700MM SPECIFICATION FOOTING
L11 SECTION DETAIL
SCALE 1:10

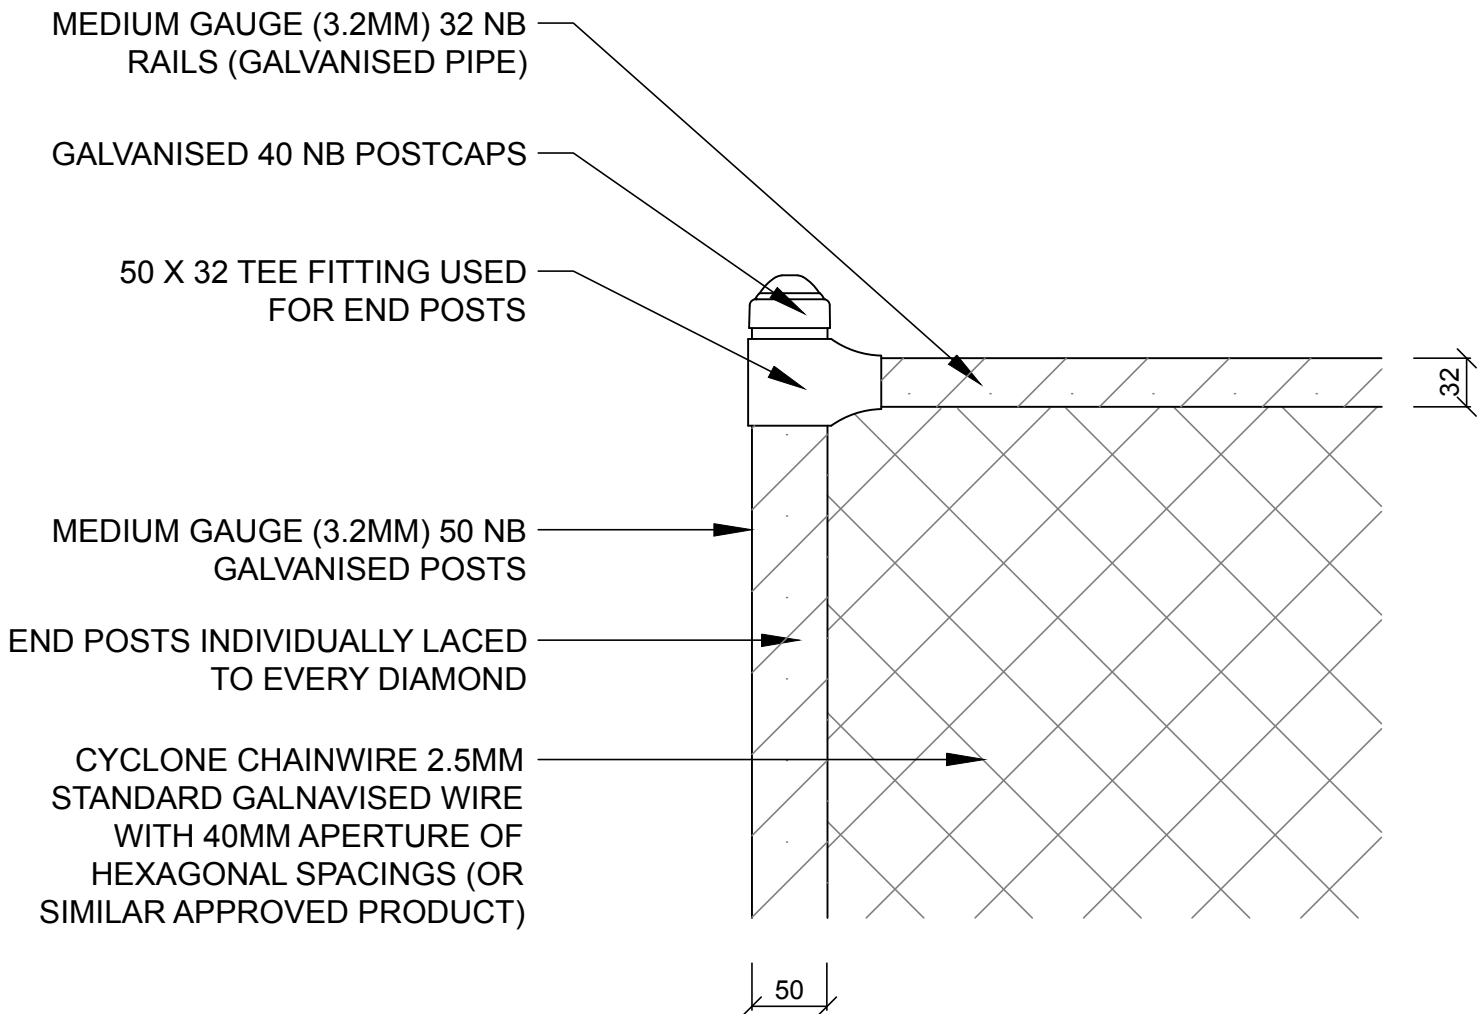

03 2100MM - 2700MM 50 X 32 TEE FITTING
L11 SECTION DETAIL
SCALE 1:5

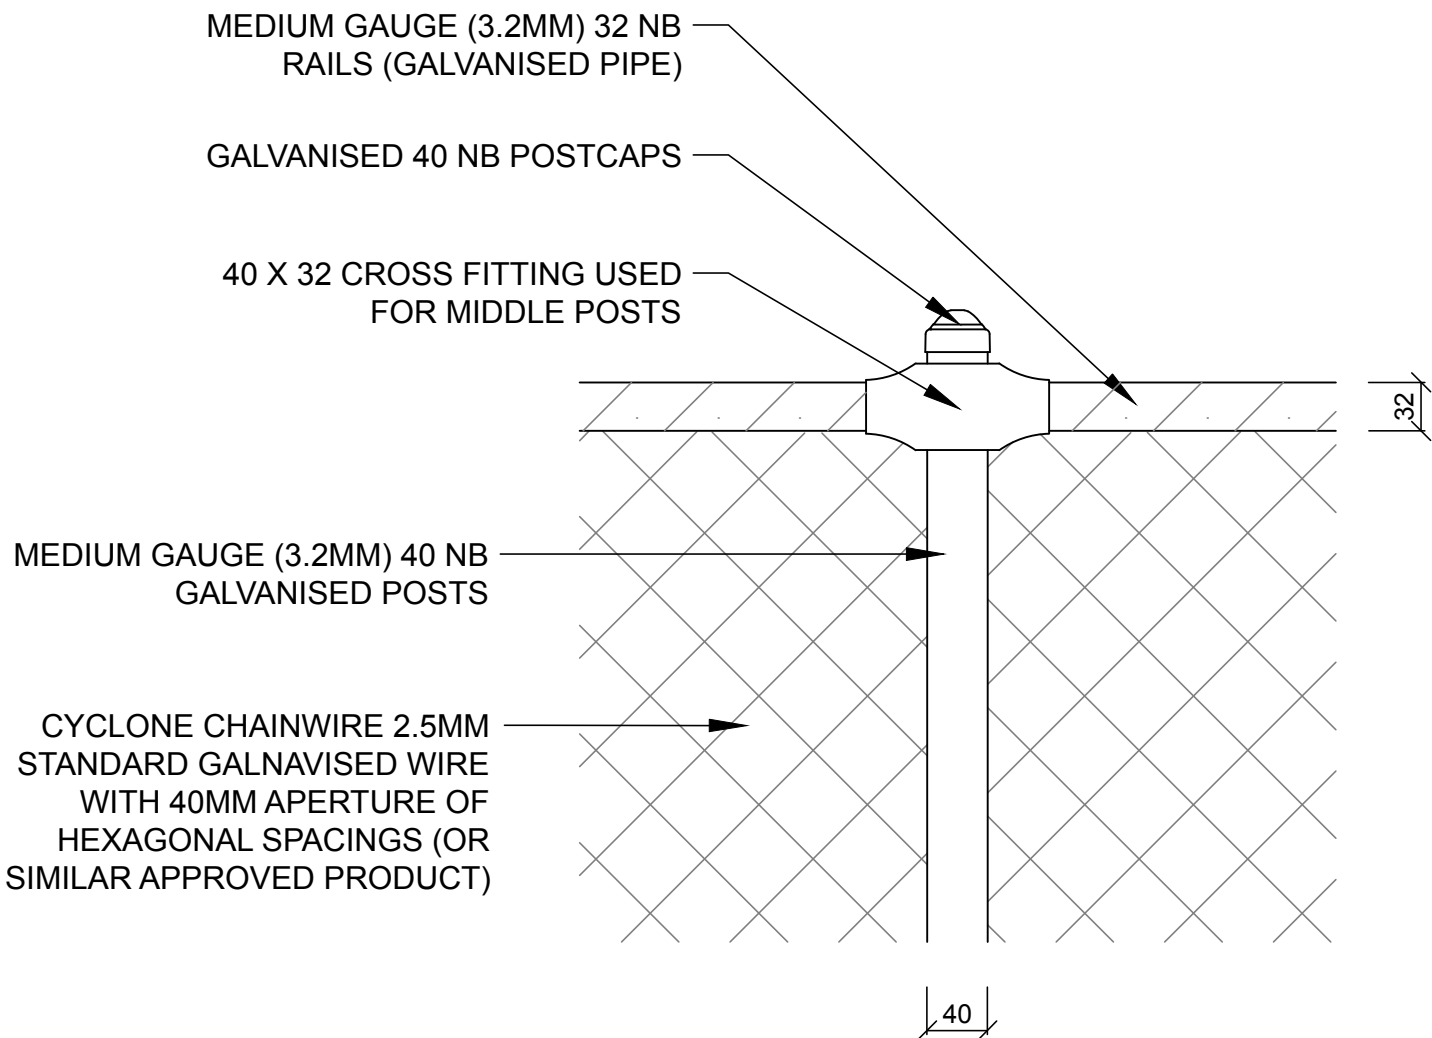

04 2100MM - 2700MM 40 X 32 CROSS FITTING
L11 SECTION DETAIL
SCALE 1:5

WARNING

Beware of underground services. The locations of underground services are indicative only. Their exact position should be proven on site.

Contractor to verify all dimensions on site before commencing work. Report all discrepancies to superintendent prior to construction. Figured dimensions to be taken in preference to scaled drawings. All drawings may not be reproduced or distributed without prior permission from the landscape architect.

REV	AMENDMENTS	DATE
A	GENERAL CORRECTIONS	19/05/16
B	GENERAL CORRECTIONS	01/03/17

BIRDSEYE : STUDIOS

PO Box 204
Torrens Park SA 5062
Australia
0400 299 376
www.birdseyestudios.com.au
contact@birdseyestudios.com.au
ABN 699 810 067 25

STATUS

PRELIMINARY

PROJECT

PAEC FENCING SPECIFICATION

CLIENT

CITY OF PORT ADELAIDE ENFIELD
163 ST VINCENT STREET
PORT ADELAIDE

DRAWING

2700MM CYCLONE FENCE
CONSTRUCTION DETAILS


DRAWN RO	CHECKED BB	SCALE A1 INDICATED
PLOT DATE MAR 2017	JOB NO. 16009	

DRAWING NO.

16009_L11

REVISION

B

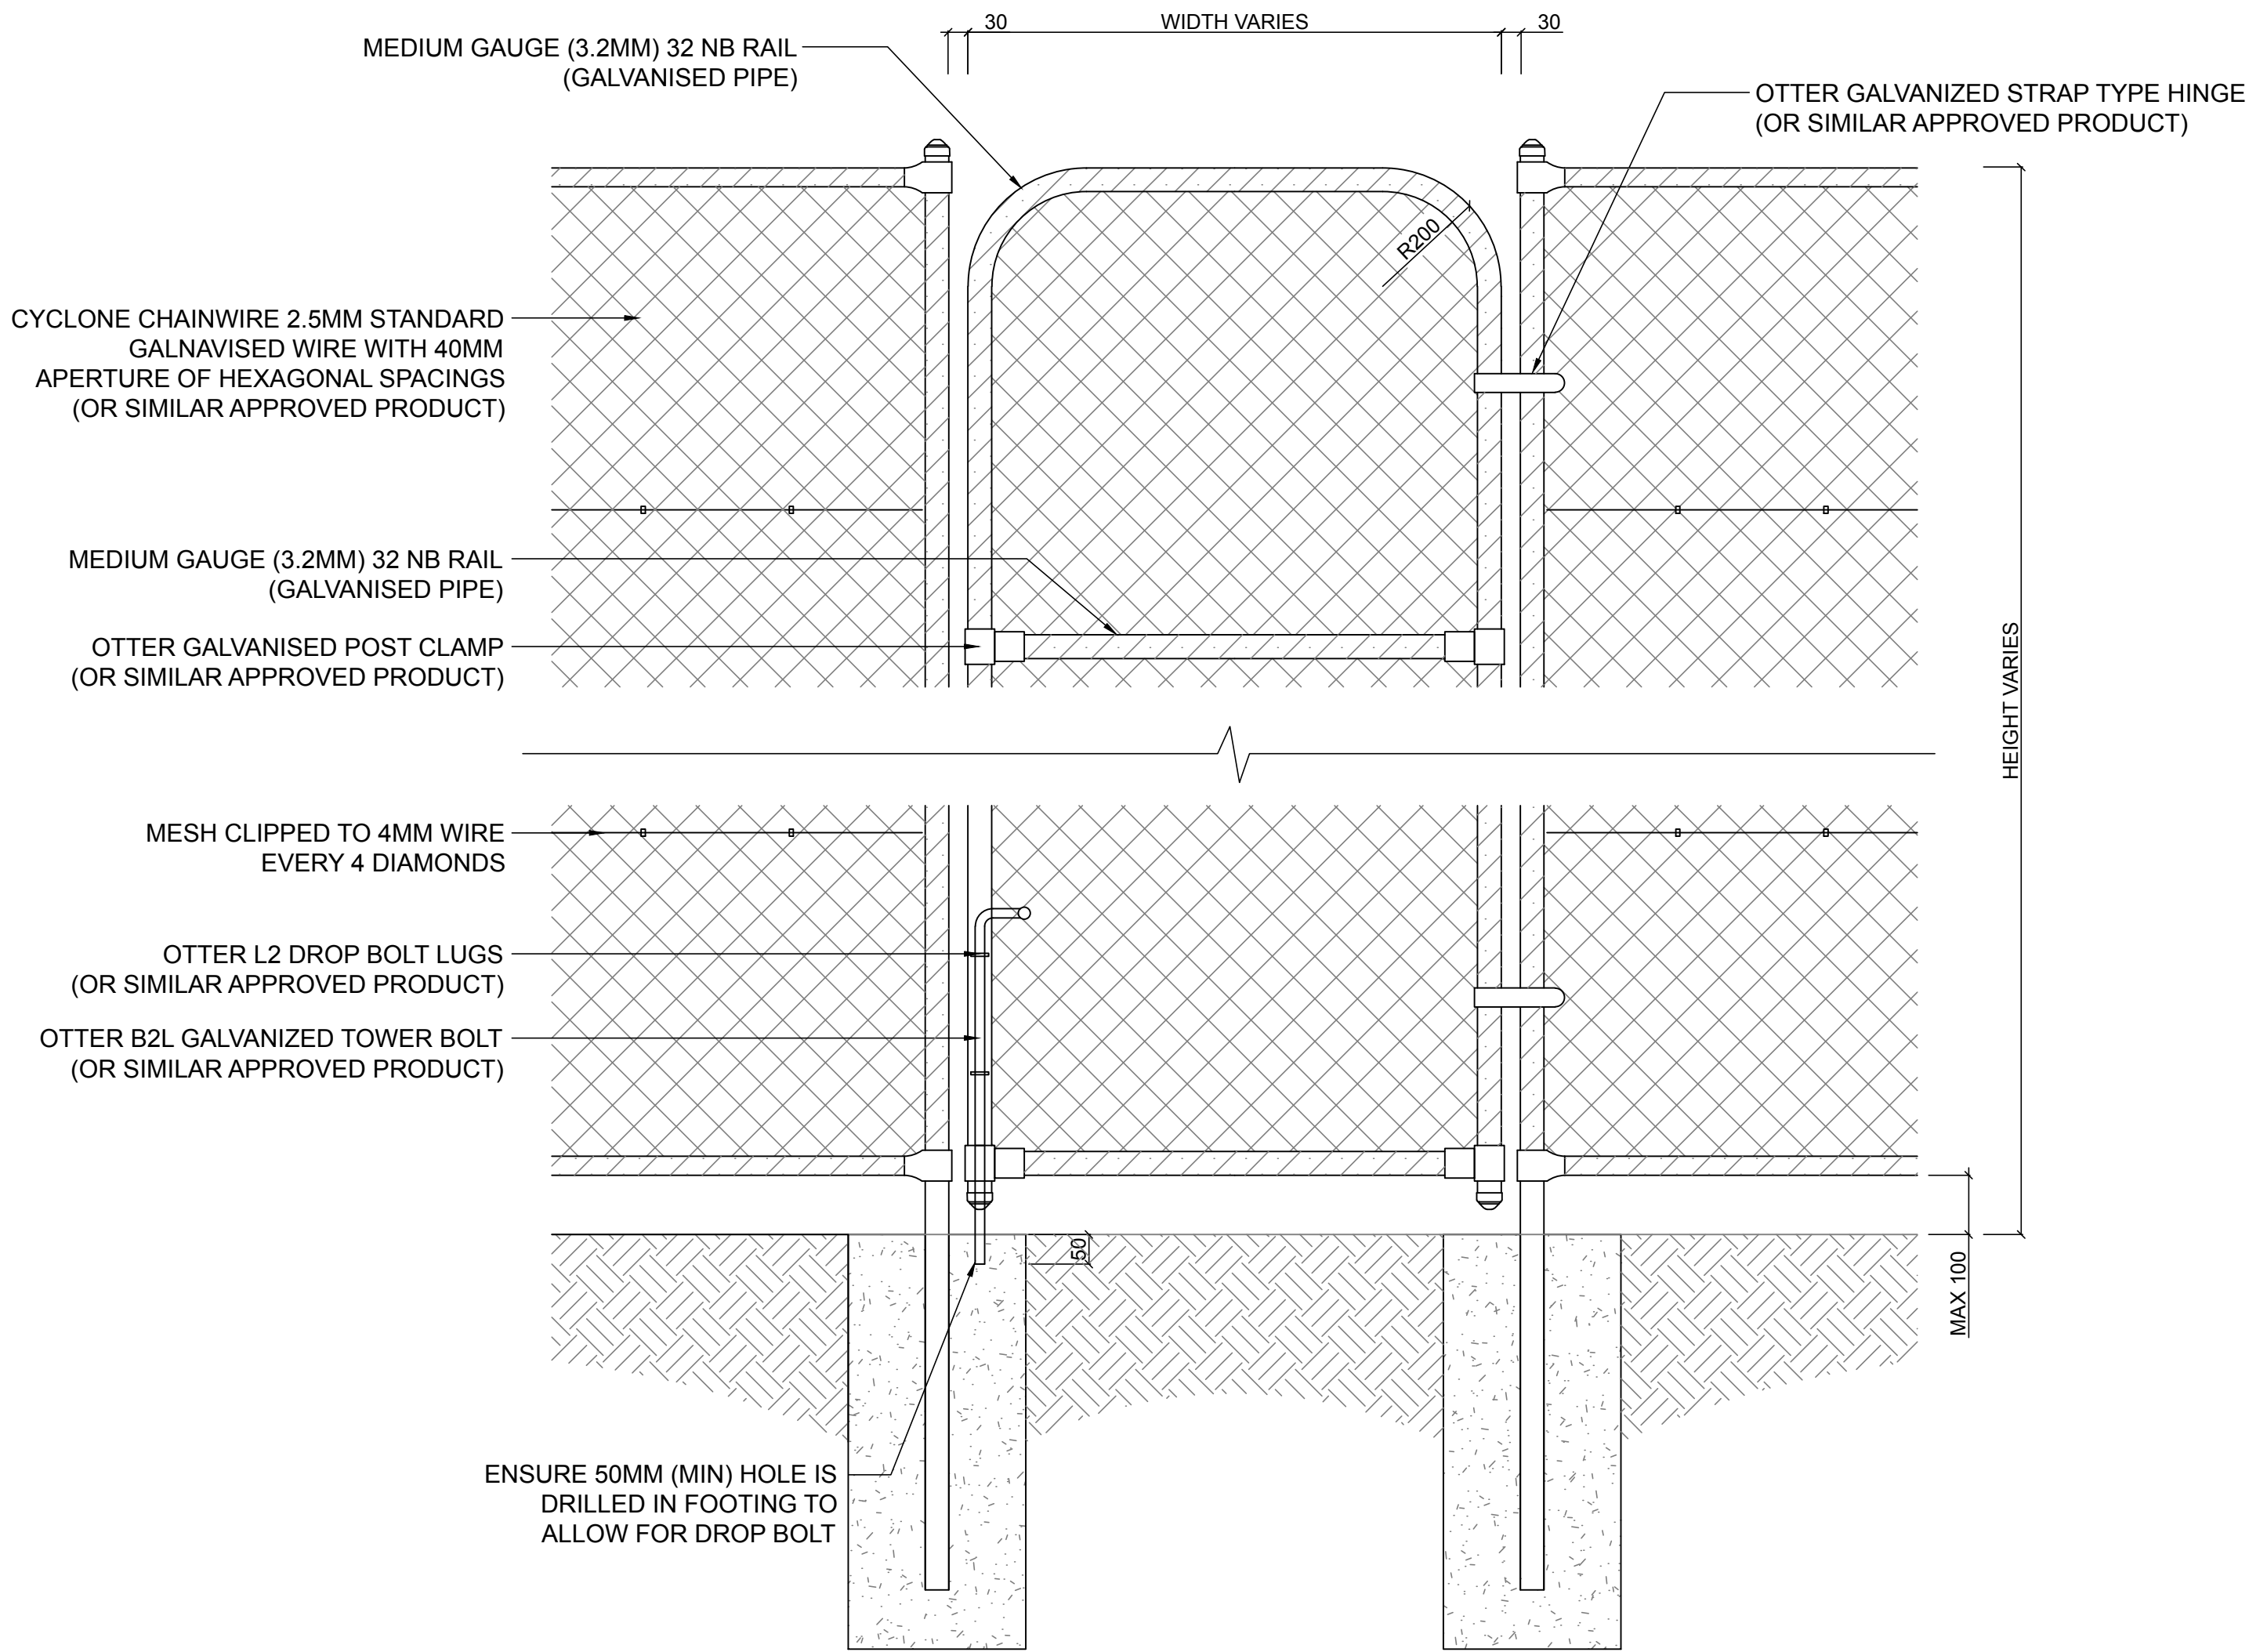

GATE DIMENSIONS TABLE

FENCE HEIGHT (MM)	GATE TYPE	GATE HEIGHT (MM)	GATE WIDTH (MM)
1200	SWING	1200	900
1800	SWING	1800	900
2100	SWING	2100	1070
2400	SWING	2400	1070
2700	SWING	2700	1070
1200	DOUBLE	1200	4000 (2 X 2000)
1800	DOUBLE	1800	4000 (2 X 2000)
2100	DOUBLE	2100	4000 (2 X 2000)
2400	DOUBLE	2400	4000 (2 X 2000)
2700	DOUBLE	2700	4000 (2 X 2000)

WARNING

Beware of underground services. The locations of underground services are indicative only. Their exact position should be proven on site.

Contractor to verify all dimensions on site before commencing work. Report all discrepancies to superintendent prior to construction. Figured dimensions to be taken in preference to scaled drawings. All drawings may not be reproduced or distributed without prior permission from the landscape architect.

REV	AMENDMENTS	DATE
-		

BIRDSEYE : STUDIOS

PO Box 204
Torrens Park SA 5062
Australia
0400 299 376
www.birdseyestudios.com.au
contact@birdseyestudios.com.au
ABN 699 810 067 25

STATUS

PRELIMINARY

PROJECT
PAEC FENCING SPECIFICATION


CLIENT
CITY OF PORT ADELAIDE ENFIELD
163 ST VINCENT STREET
PORT ADELAIDE

DRAWING
TYPICAL CYCLONE FENCE SWING GATE
CONSTRUCTION DETAILS

DRAWN RO	CHECKED BB	SCALE A1 -AS INDICATED-
-------------	---------------	-------------------------------

PLOT DATE MAR 2017	JOB NO. 16009
-----------------------	------------------

DRAWING NO. 16009_L12	REVISION -
--------------------------	---------------

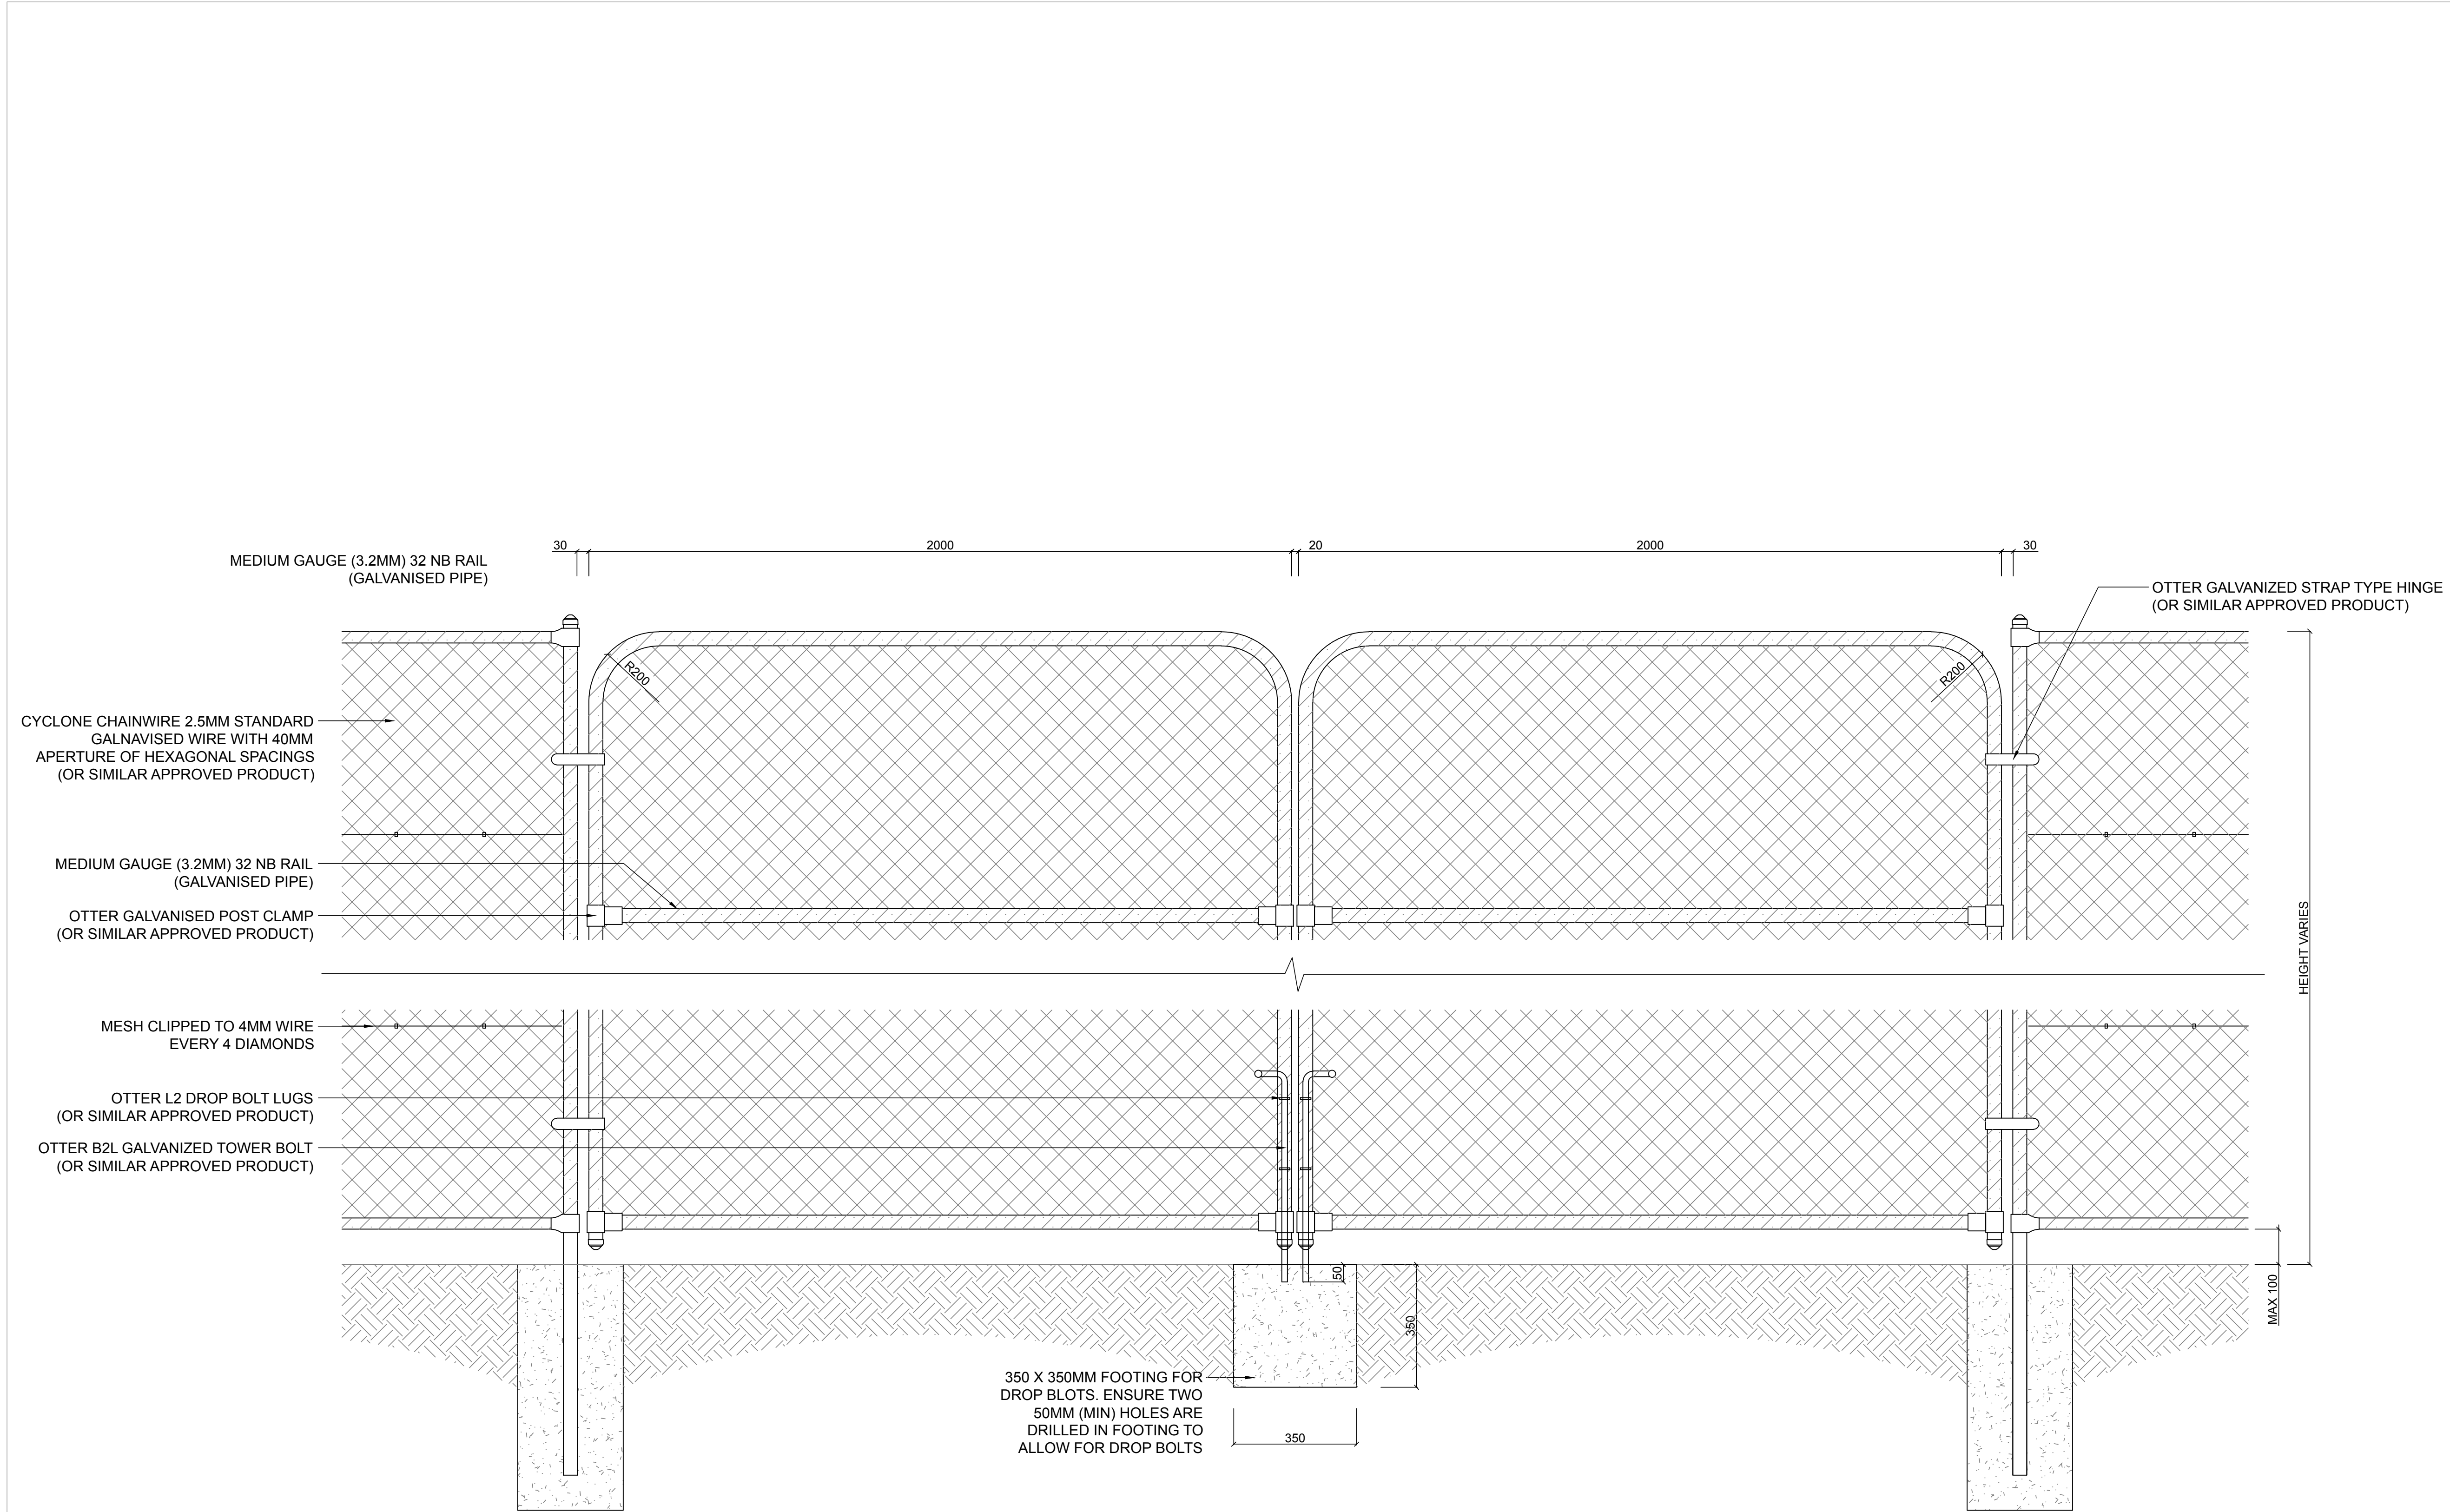

01 TYPICAL CYCLONE FENCE DOUBLE GATE
L13 DETAIL
SCALE 1:10

WARNING

Beware of underground services. The locations of underground services are indicative only. Their exact position should be proven on site.

Contractor to verify all dimensions on site before commencing work. Report all discrepancies to superintendent prior to construction. Figured dimensions to be taken in preference to scaled drawings. All drawings may not be reproduced or distributed without prior permission from the landscape architect.

REV	AMENDMENTS	DATE
-		

BIRDSEYE : STUDIOS

PO Box 204
Torrens Park SA 5062
Australia
0400 299 376
www.birdseyestudios.com.au
contact@birdseyestudios.com.au
ABN 699 810 067 25

STATUS

PRELIMINARY

PROJECT

PAEC FENCING SPECIFICATION

CLIENT

CITY OF PORT ADELAIDE ENFIELD
163 ST VINCENT STREET
PORT ADELAIDE


DRAWING

TYPICAL CYCLONE FENCE DOUBLE GATE
CONSTRUCTION DETAILS

DRAWN	CHECKED	SCALE
RO	BB	A1 -AS INDICATED-

PLOT DATE	JOB NO.
MAR 2017	16009


DRAWING NO.	REVISION
16009_L13	-

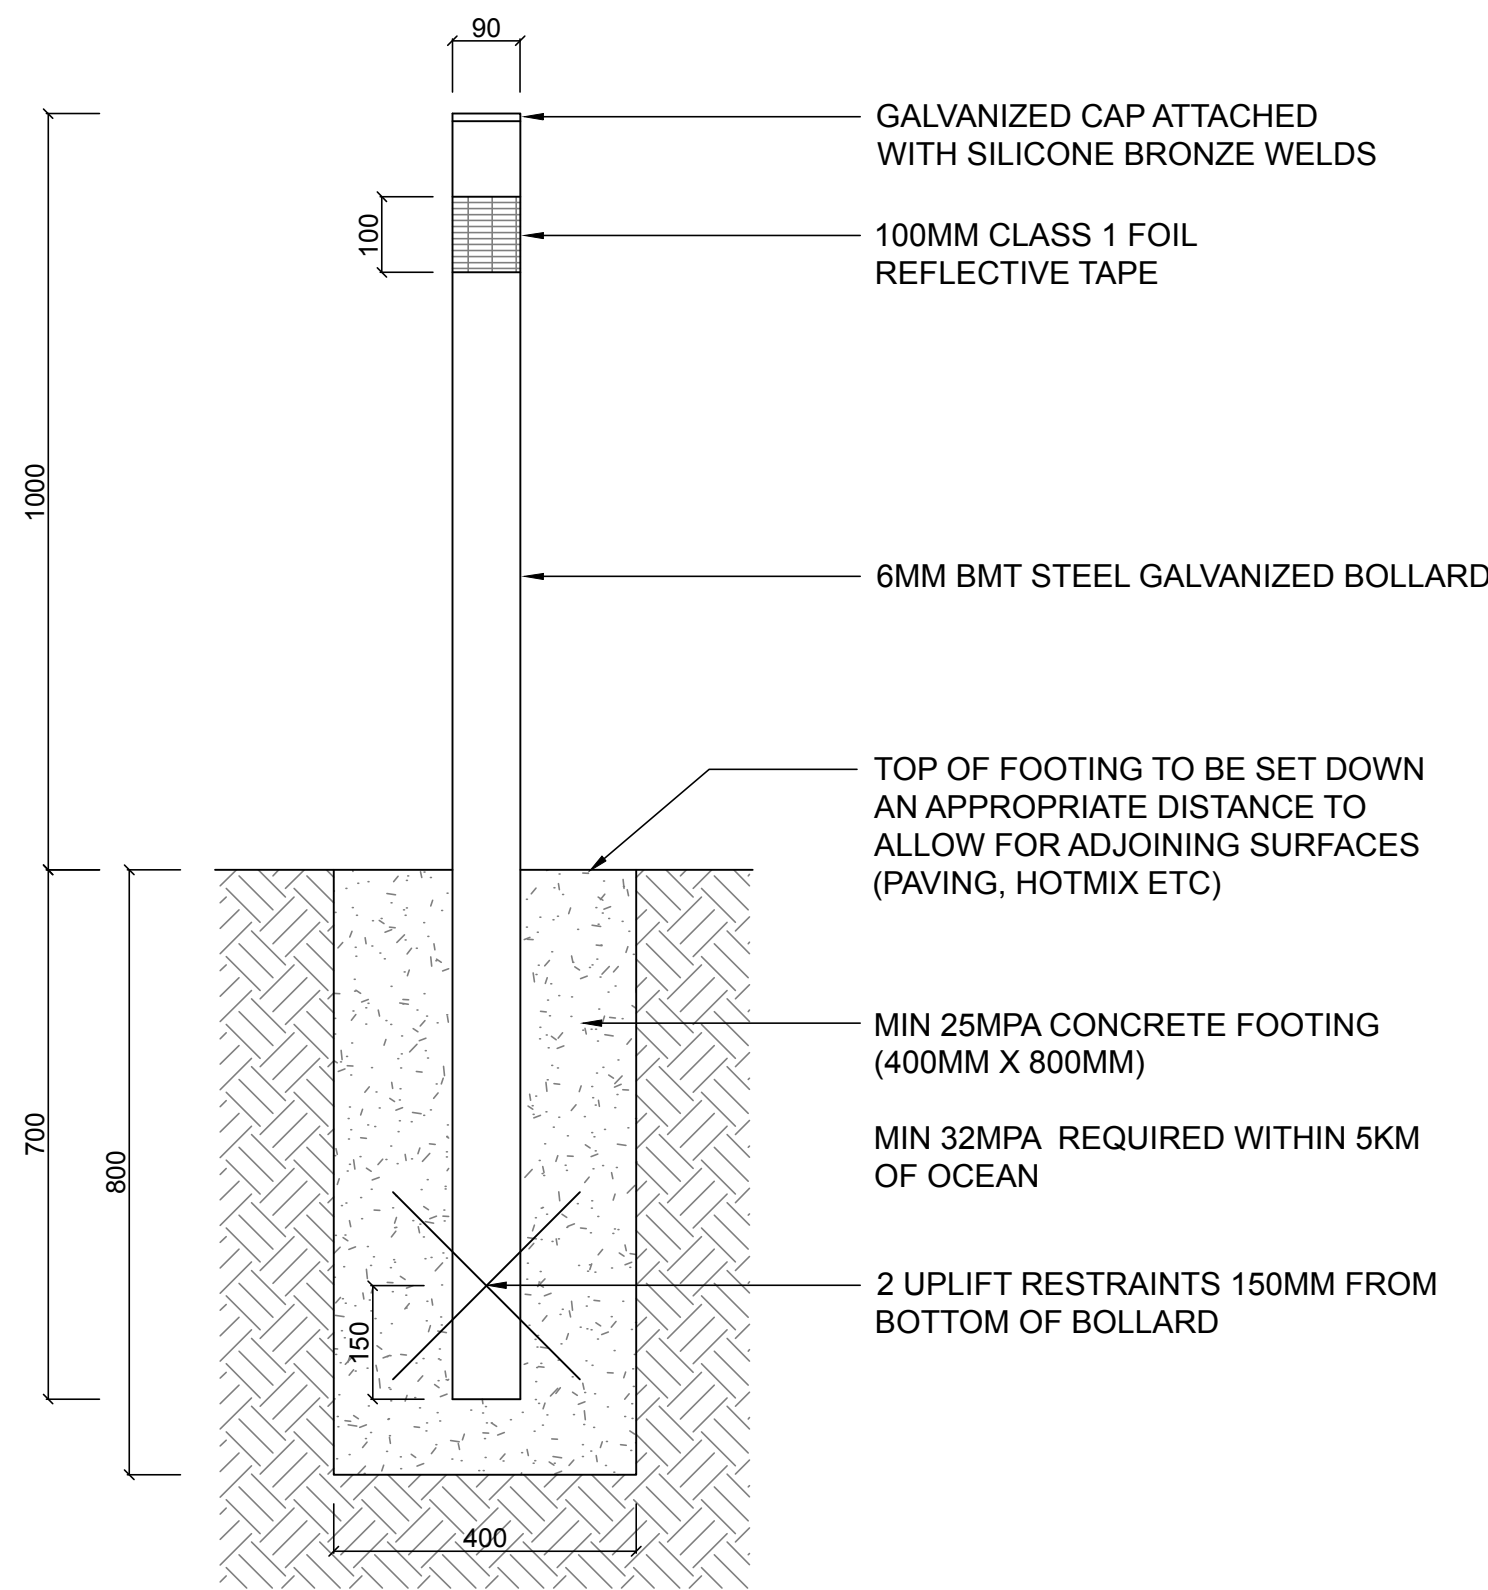

01
L14

90NB GALVANIZED BOLLARD

SECTION DETAIL
SCALE 1:10

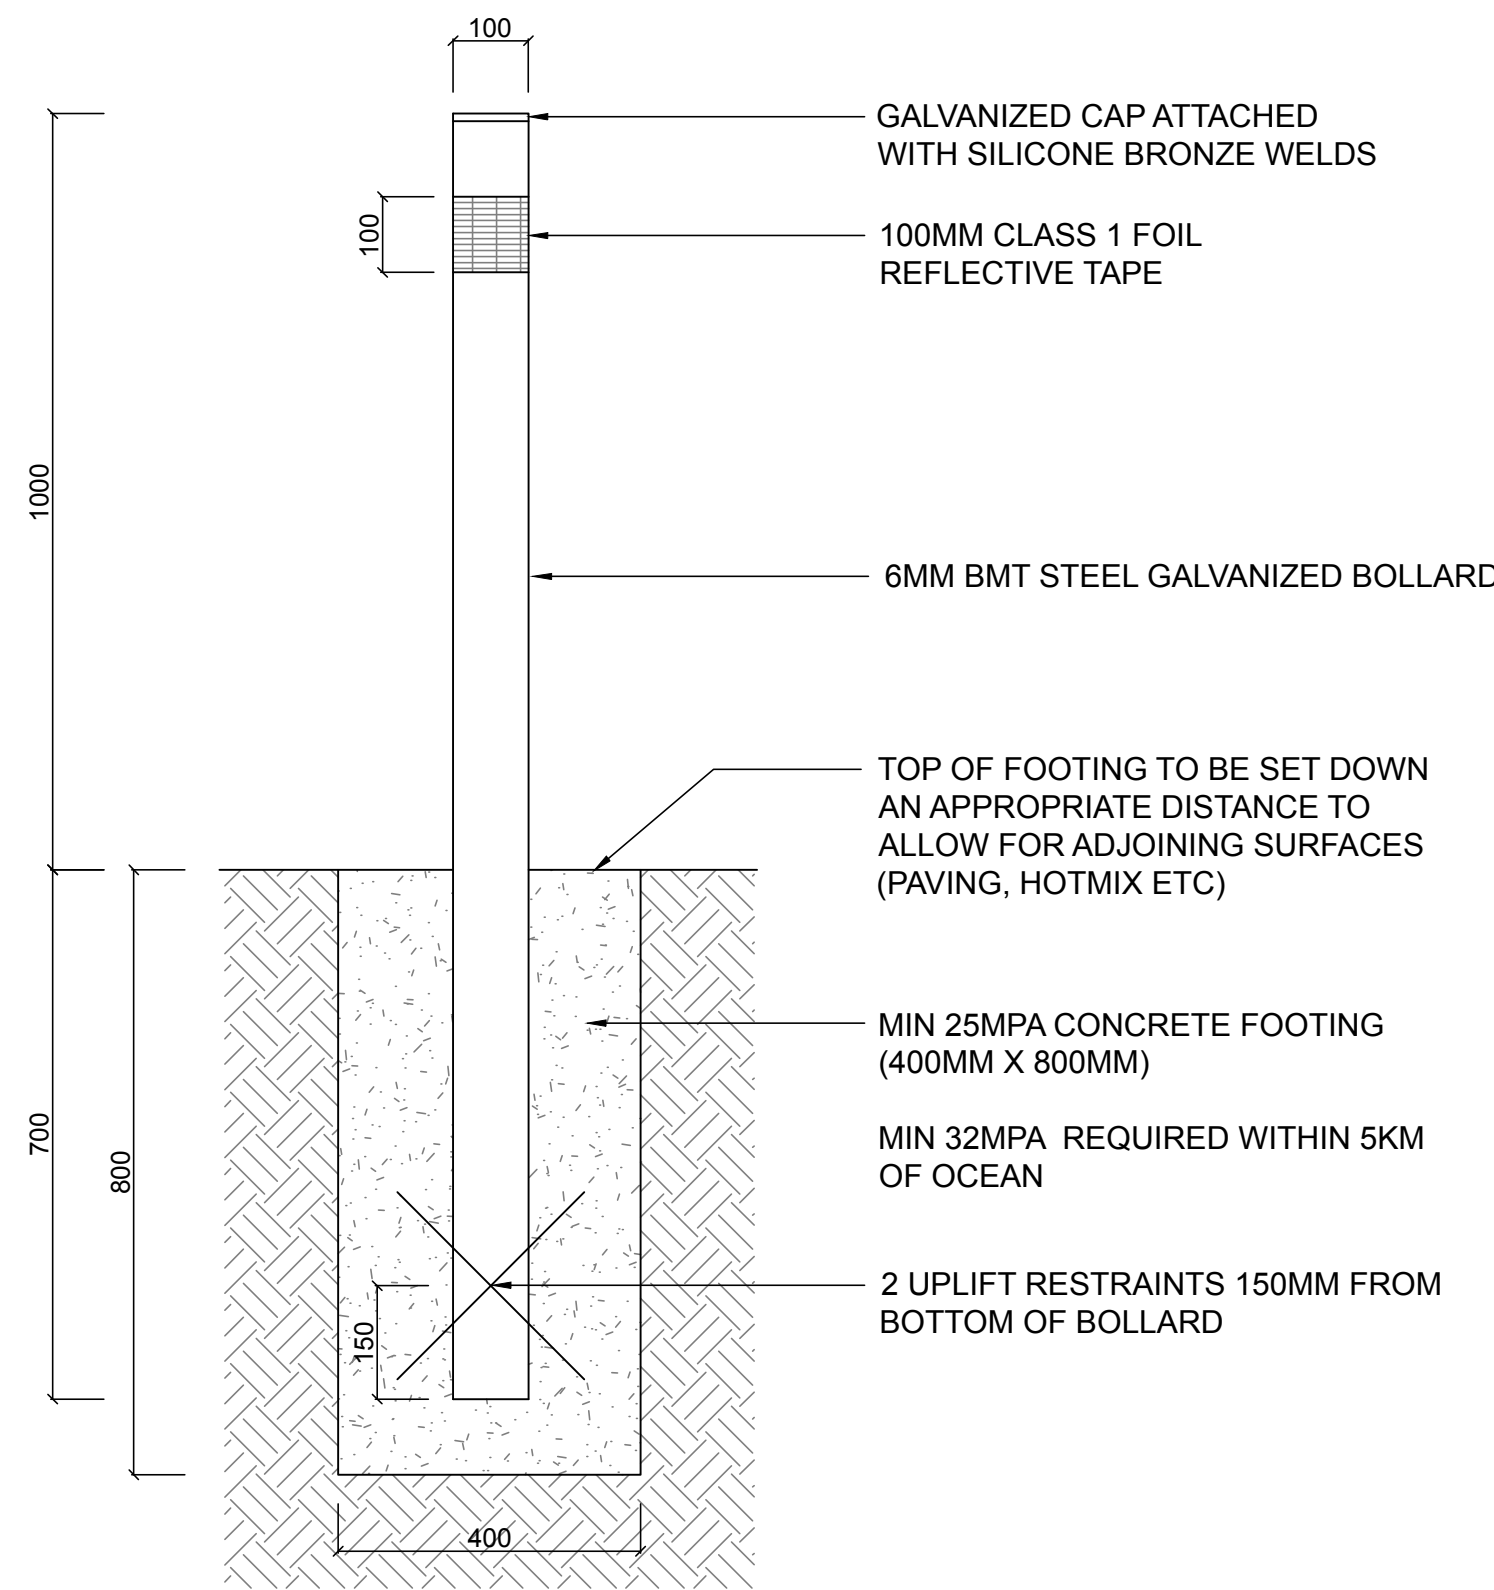

02
L14

100NB GALVANIZED BOLLARD

SECTION DETAIL
SCALE 1:10

WARNING		
Beware of underground services. The locations of underground services are indicative only. Their exact position should be proven on site.		
Contractor to verify all dimensions on site before commencing work. Report all discrepancies to superintendent prior to construction. Figured dimensions to be taken in preference to scaled drawings. All drawings may not be reproduced or distributed without prior permission from the landscape architect.		
REV	AMENDMENTS	DATE
-		

BIRDSEYE : STUDIOS

PO Box 204
Torrens Park SA 5062
Australia
0400 299 376
www.birdseyestudios.com.au
contact@birdseyestudios.com.au
ABN 699 810 067 25

STATUS

PRELIMINARY

PROJECT

PAEC FENCING SPECIFICATION

CLIENT

CITY OF PORT ADELAIDE ENFIELD
163 ST VINCENT STREET
PORT ADELAIDE

DRAWING

90NB & 100NB GALVANIZED BOLLARDS
CONSTRUCTION DETAILS

DRAWN	CHECKED	SCALE
RO	BB	A1 -AS INDICATED-

PLOT DATE	JOB NO.
MAR 2017	16009

DRAWING NO.	REVISION
16009_L14	-